

Exclusively For:


**MDUSD – Rio Vista
Elementary**

Dealer is responsible for verifying all dimensions needed for furniture & decor in this book prior to PO.


**VERIFIED MEASUREMENTS
REQUIRED**

Date Measured: _____
Initials: _____

CAPACITY SHOWN: 152

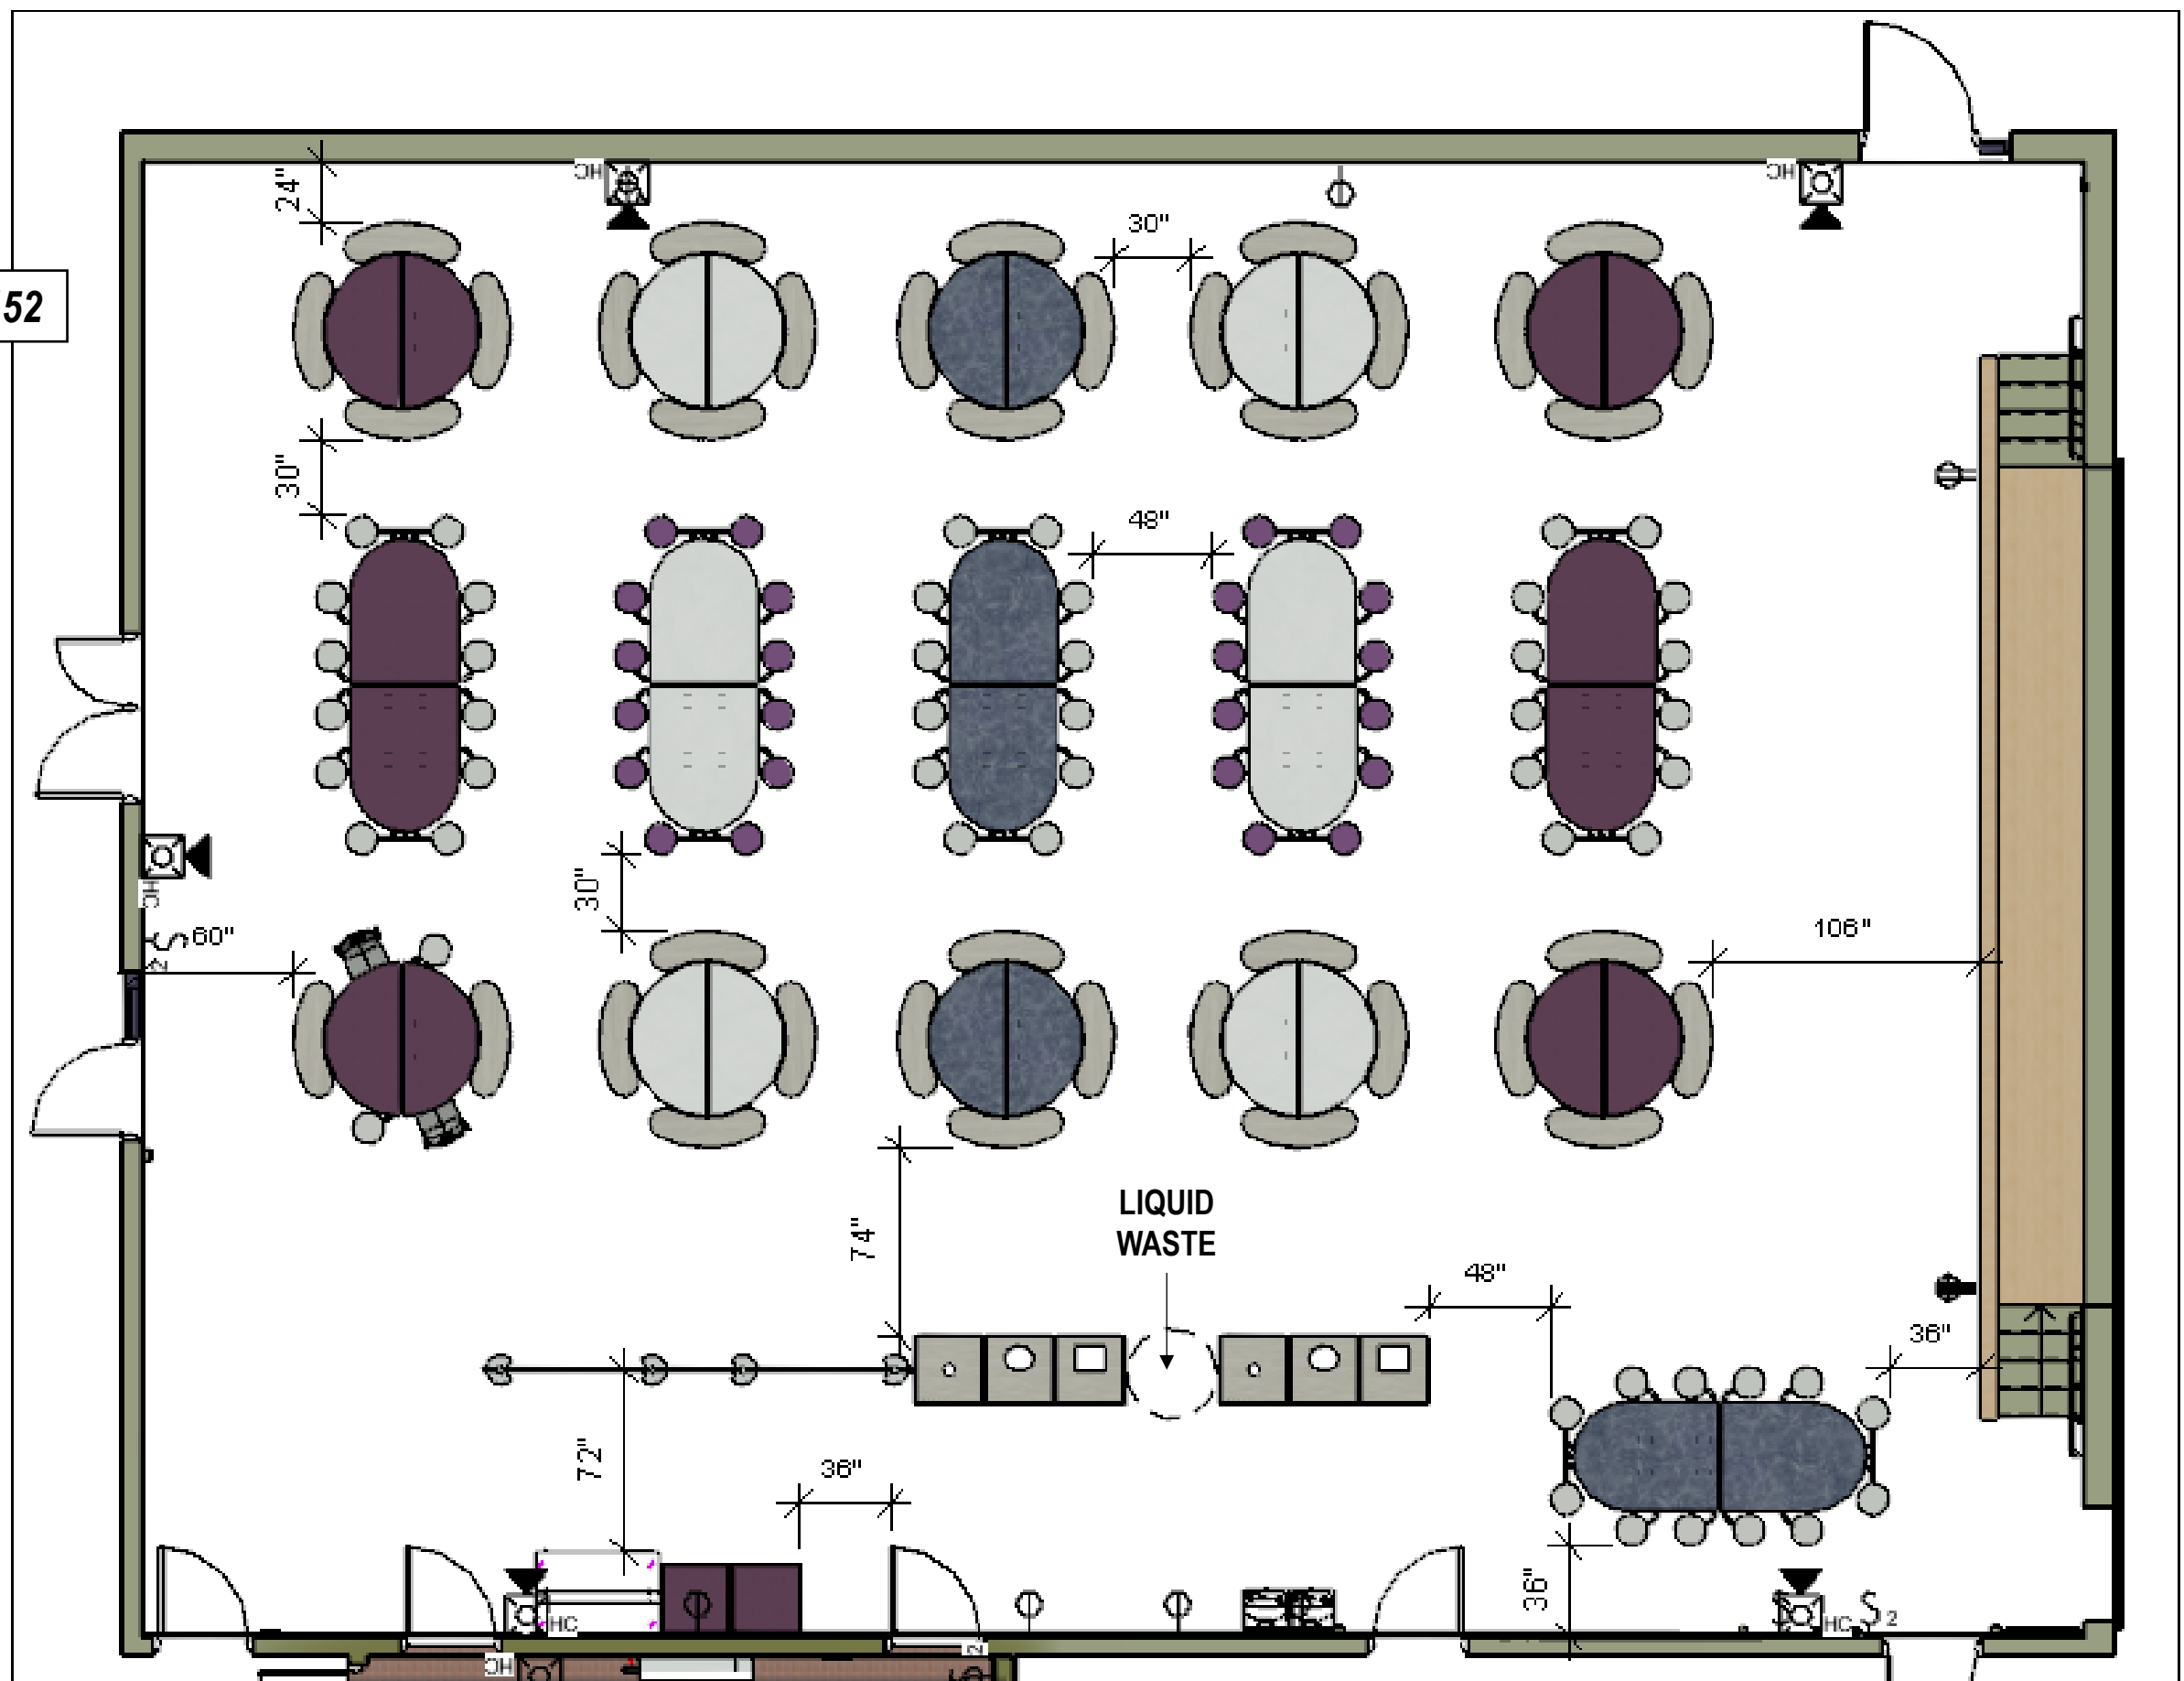

NOTE: Layout is not ADA compliant. School is responsible to indicate if additional ADA spots are required.

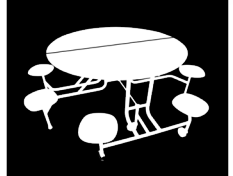

ISOMETRIC VIEW



59T MOBILE TABLES
Laminate Top: Varies
Laminate Bench: WA Silver Oak Ply
EdgeGuard: Black
Frame: Silver
Stool: Grey

ROUND ADA
Wheelchair Accessible



ELONGATED




ROUND



METHOD CHAIR
Seat: Graphite
Frame: Chrome



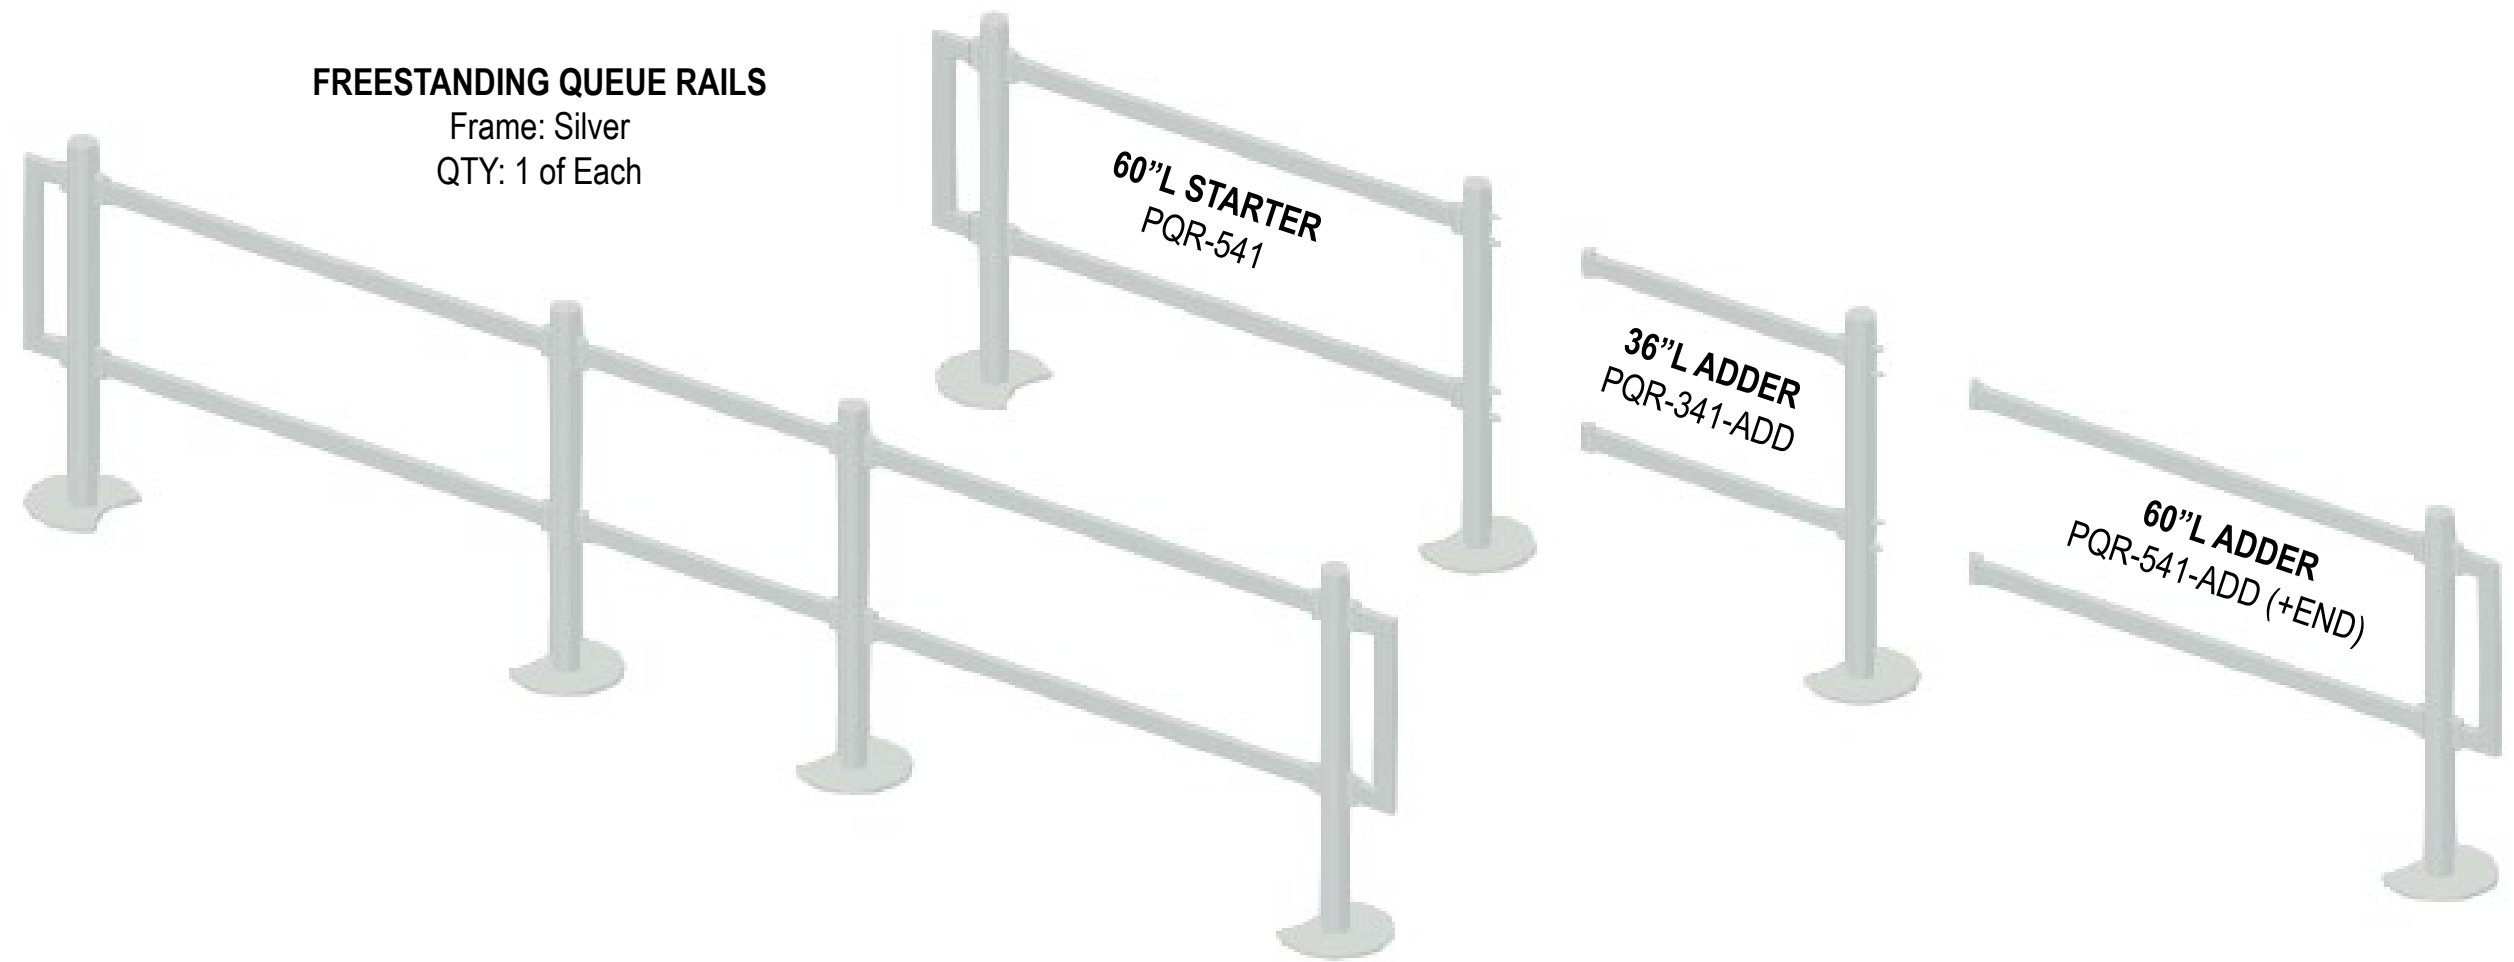

FREESTANDING QUEUE RAILS

Frame: Silver
QTY: 1 of Each

60"L STARTER
PQR-541

36"L ADDER
PQR-341-ADD

60"L ADDER
PQR-541-ADD (+END)

WASTE RECEPTICLE

18" SQ Hole

WASTE RECEPTICLE

12"W x 10"H Oval Hole

RECYCLE RECEPTICLE

5"RD Hole

CONDIMENT STATION (CS18-32)

Laminate Top/Door: WA Concord Grape
Laminate Sides/Back: WA Silver Oak Ply
EdgeGuard: Black




32-GAL RECEPTICLES

Laminate Top, Sides, & Back: WA Silver Oak Ply
Laminate Door: Custom Logo
EdgeGuard: Black





LAMINATE #1
WA Concord Grape
13098-60

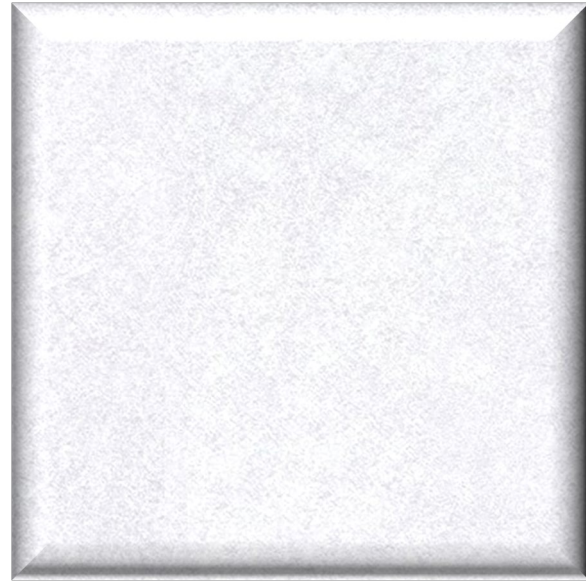

LAMINATE #2
WA Grey Pampas
4168-60



LAMINATE #3
WA Silver Oak Ply
8203-38



LAMINATE #4
WA Constellation Night
Y0716-60



STOOL #1
Gray



LAMINATE #5
Custom Logo
WR Door (SQ Hole)
QTY: 2





LAMINATE #6
Custom Logo
WR Door (Oval Hole)
QTY: 2




LAMINATE #7
Custom Logo
RR Door
QTY: 2




ELEVATION PLAN

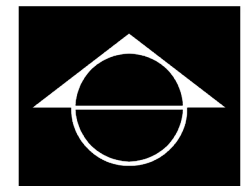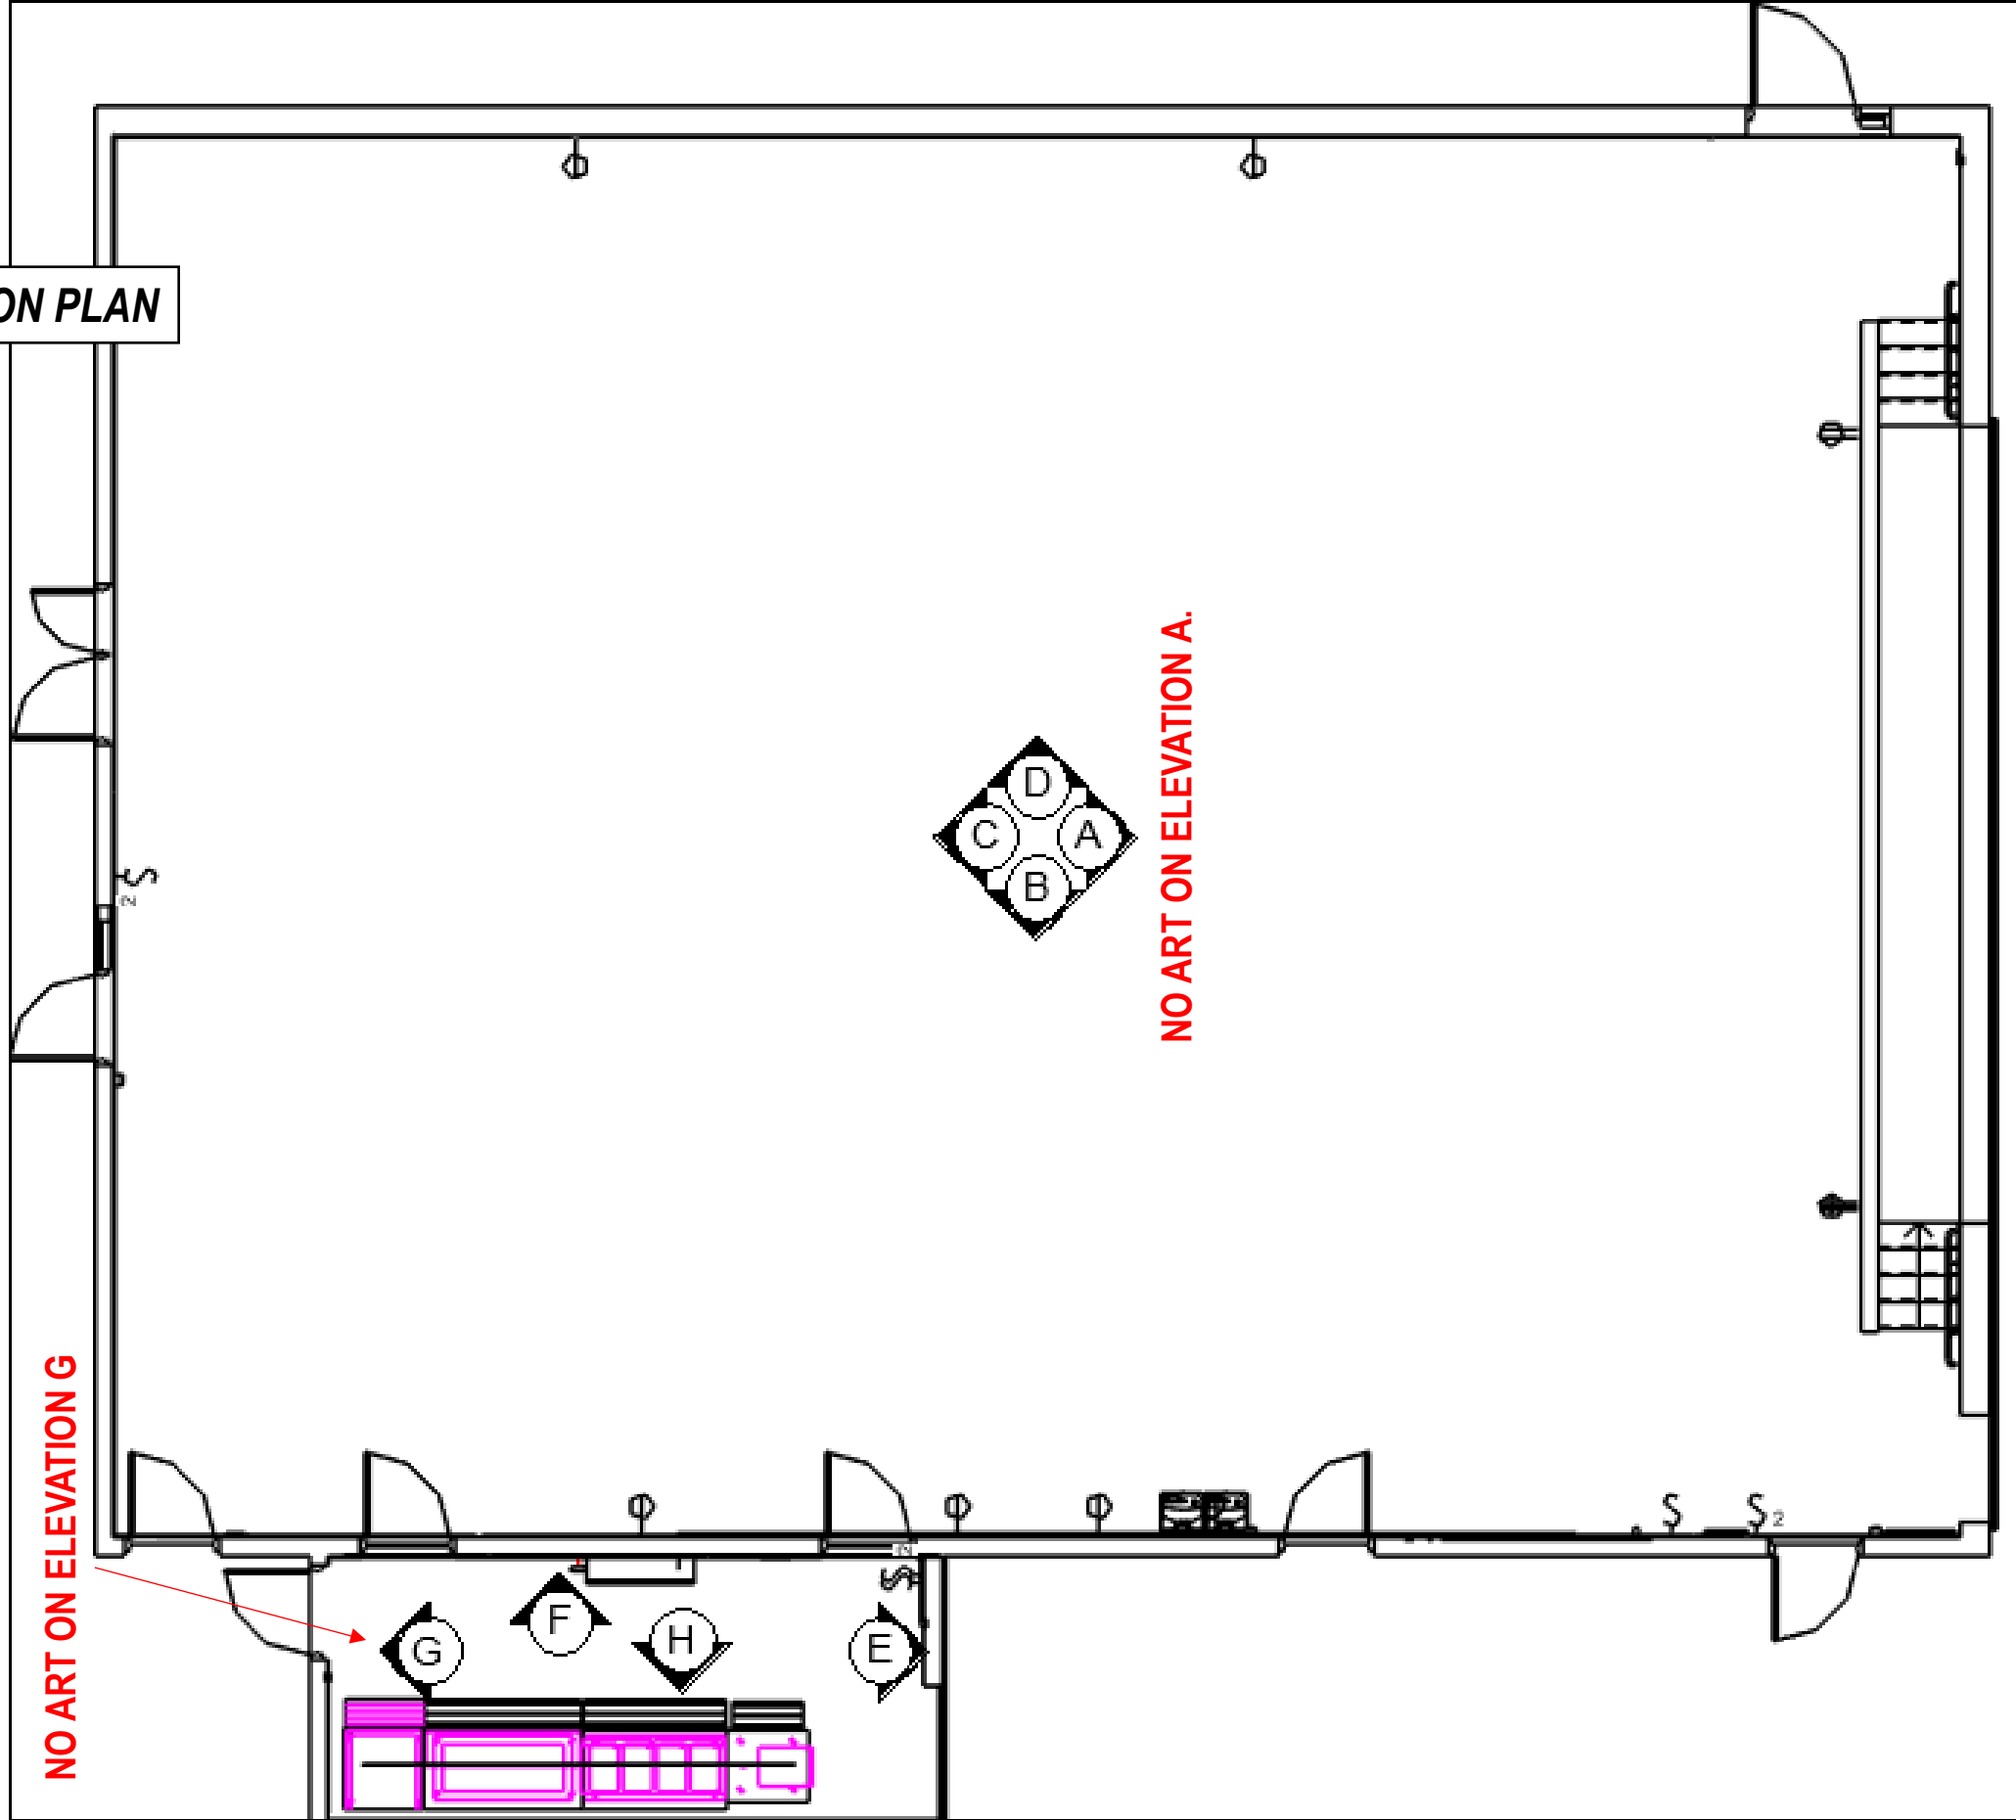

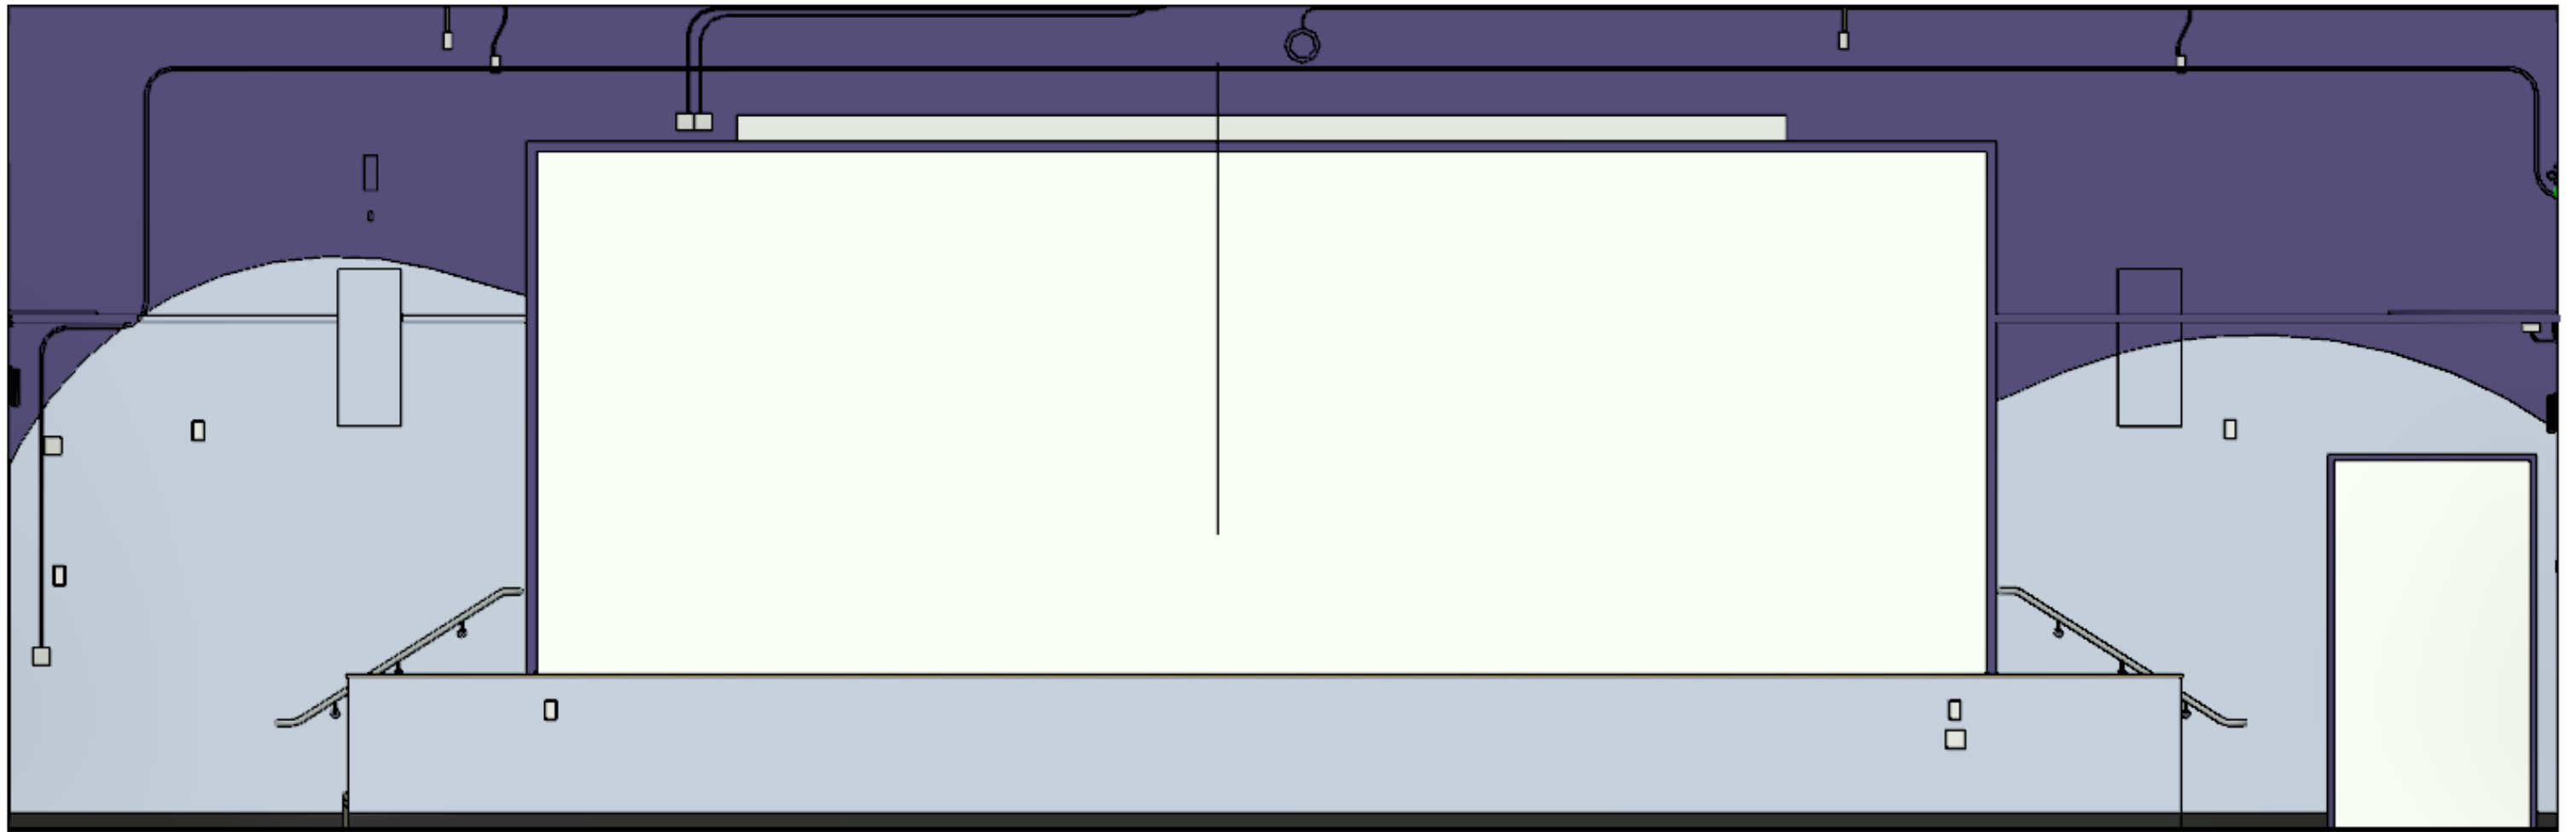

A INTERIOR ELEVATION A - CAFETERIA
MDUSD – RIO VISTA ELEMENTARY


NOTE: School is responsible to remove unwanted wall-hung items and patch walls prior to painting.
Note: Paint all pipes the same as wall behind.

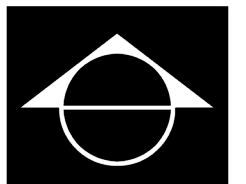



B INTERIOR ELEVATION B - CAFETERIA
 MDUSD – RIO VISTA ELEMENTARY

NOTE: School is responsible to remove unwanted wall-hung items and patch walls prior to painting.
 Note: Paint all pipes the same as wall behind.

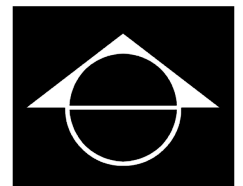

ROCKET CAFÉ




AW1a
Overall Size: 88"W x 100.1"H




AW1a-b
Direct print on 3mm White Dibond
Wall Mounted with White Snap Caps
Cut to Shape
Size as Listed

AW1b
Overall Size: 88"W x 102.18"H

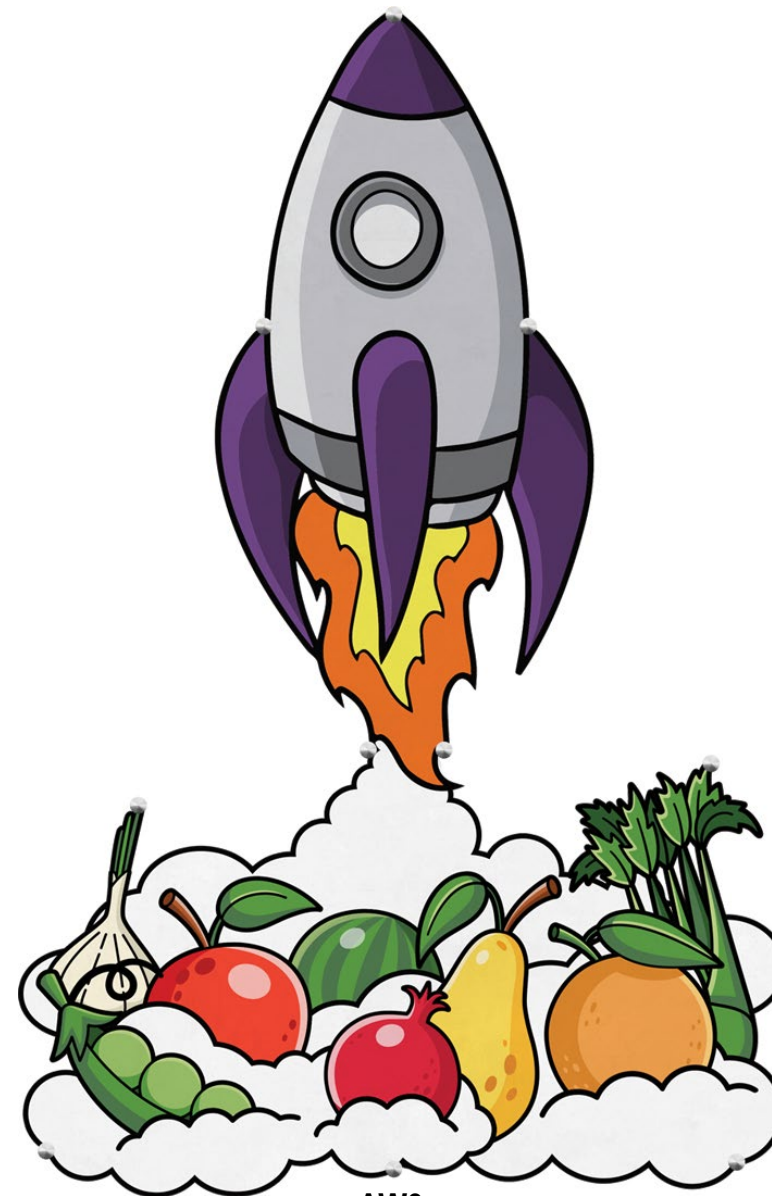

AW3
Second Surface print on 6mm Clear Acrylic
Wall Mounted with 1" Silver Standoffs
Cut to Shape
Overall Size: 47"W x 72"H

AW2
Direct print on 3mm White Dibond
Wall Mounted with 1.5" Silver Standoffs over AW1
Cut to Shape
Overall Size: 373.7"W x 24"H

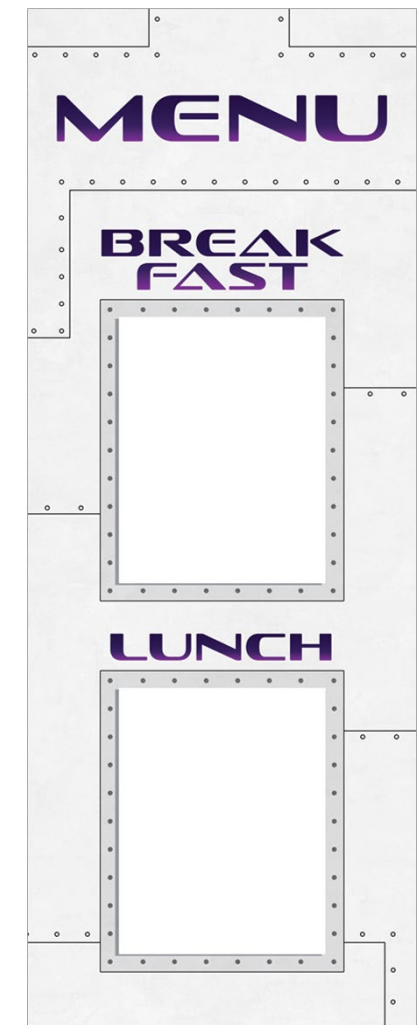


AW4
Direct print on 3mm White Dibond
Wall Mounted with White Snap Caps
(2) 8.5"W x 11"H Acrylic Sleeves
Overall Size: 16"W x 42"H



DRAPERY RECOMMENDATIONS

****Recommendation only. To be purchased and installed by school.***

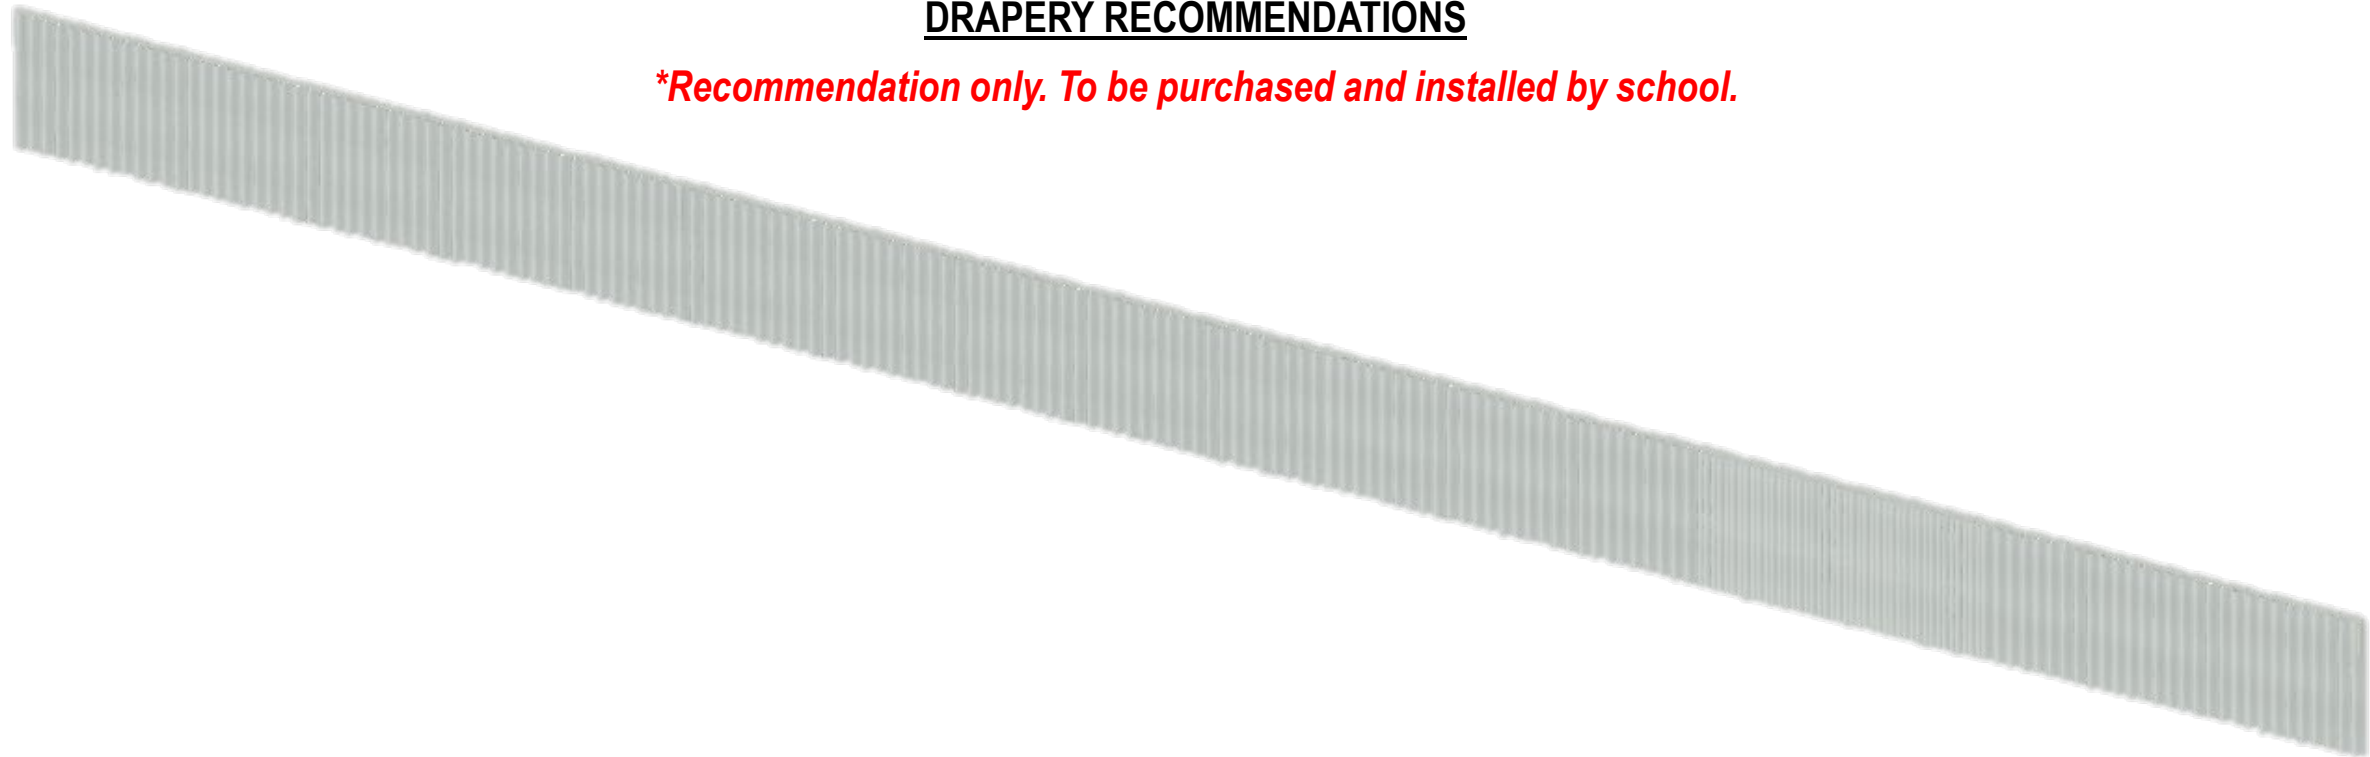

DR1 - DRAPERY

Blackout Curtains

[Order Blackout Curtains and Tracks](#)

Style 1 – One Side

Ceiling Mount with Self Tapping Screws & Aluminum Track

Standard Curtain Fullness & Length

Fabric: Robyn (White/White)

No Valence, velcro, or weighted hem

Size of each: 768"W x 38"H

QTY. 2

ELEVATIONS B & D





C INTERIOR ELEVATION C - CAFETERIA
MDUSD – RIO VISTA ELEMENTARY

NOTE: School is responsible to remove unwanted wall-hung items and patch walls prior to painting.
Note: Paint all pipes the same as wall behind.



AW5a
Overall Size: 196.25"W x 102"H

AW5a-b
Direct print on 3M 480c Roughwall with overlam
Cut to Shape
Adhered to wall with Hight Heat
Size as Listed



AW5b
Overall Size: 196.25"W x 102"H



AW6a
Overall Size: 196.25"W x 47"H

AW6a-b
Direct print on 3mm Silver Dibond
Wall Mounted with Silver Snap Caps over AW5
Cut to Shape
Size as Listed




AW6b
Overall Size: 196.25"W x 47"H



AW5a & AW6a Assembled



AW5b & AW6b Assembled

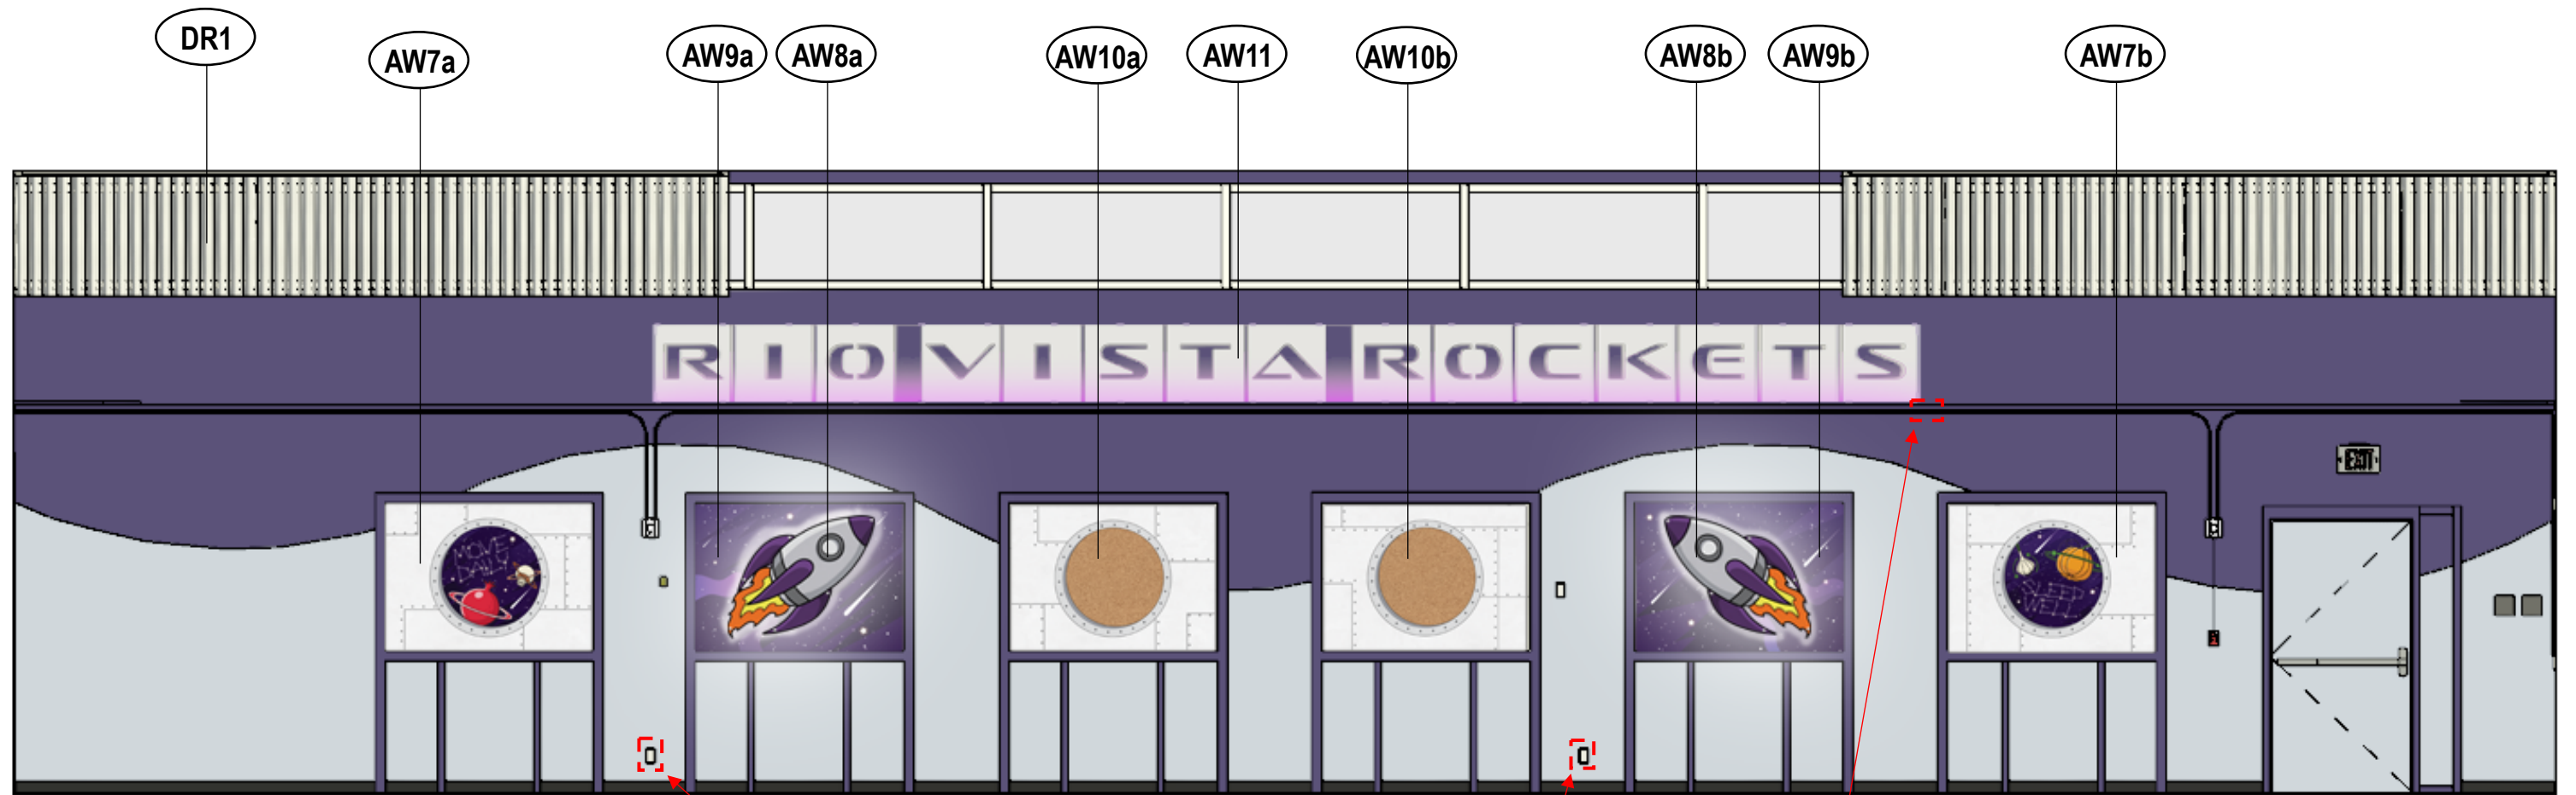

D INTERIOR ELEVATION D - CAFETERIA
MDUSD – RIO VISTA ELEMENTARY

Suggested Power for AW8a

Suggested Power for AW8b

Suggested outlet placement for AW11. Tap into conduit wiring

NOTE: School is responsible to remove unwanted wall-hung items and patch walls prior to painting.
Note: Paint all pipes the same as wall behind.


AW11: LED

Direct Print on 6MM Frosted Acrylic
Mounted with "L" Channel to secure acrylic at base
RGB Strip Light Mounted directly to soffit
Outlet must be mounted within 48" of LED
LEDs are mounted with a custom LED track
***All wiring required to be completed by school..**
Overall Size: 381"W x 23.5"H




AW7a

Overall Size: 62.75"W x 44.75"H

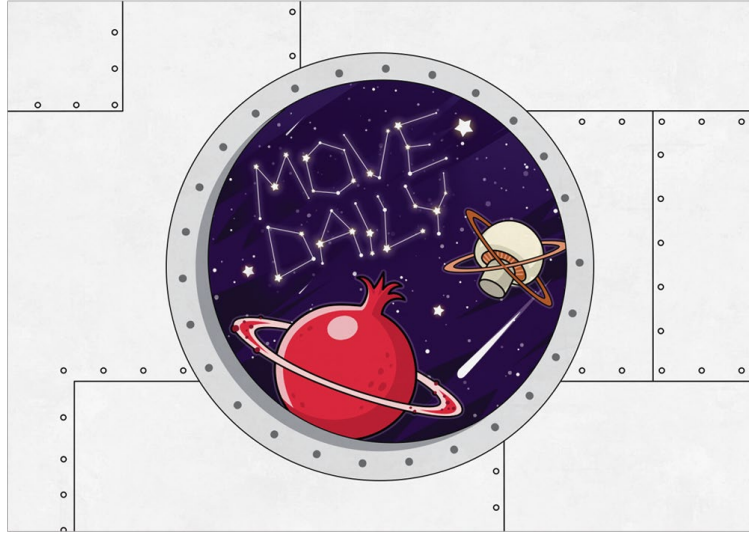

AW7b

Overall Size: 63"W x 44.875"H

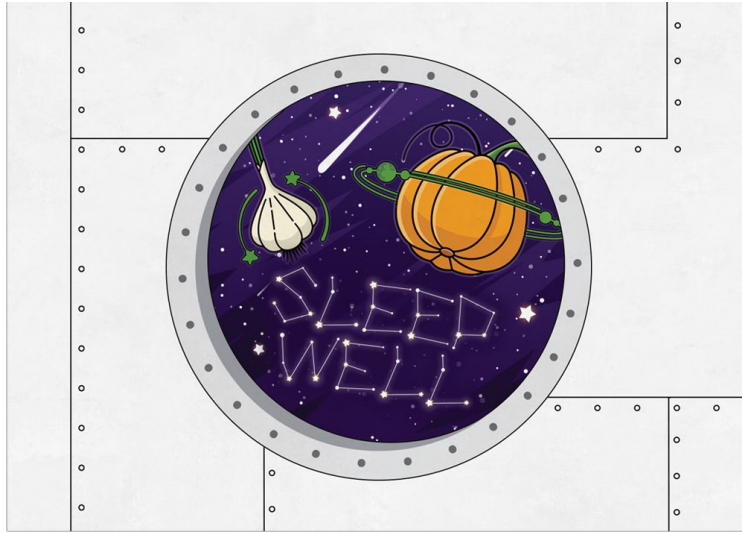

AW7a-b

Direct print on 3mm White Dibond
Mounted inside frame with White Snap Caps
Size as Listed

AW9a

Overall Size: 63"W x 44.75"H



AW9b

Overall Size: 63"W x 44.875"H



AW9a-b


Direct print on 3M 480c Roughwall with overlam
Applied to wall within frame with High Heat
Size as Listed

AW10a-b

Direct print on 3mm White Dibond
Mounted inside frames with White Snap Caps
PVC backer & corkboard insert
Size as Listed



AW10a

Overall Size: 63"W x 44.875"H

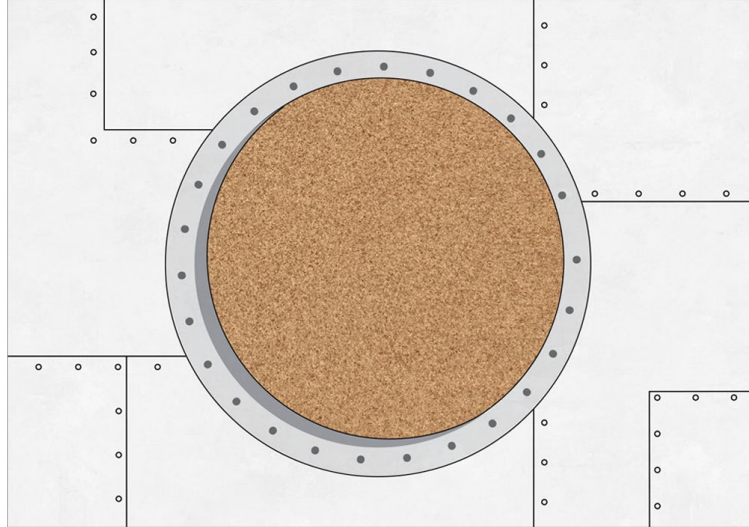

AW10b

Overall Size: 63"W x 44.75"H

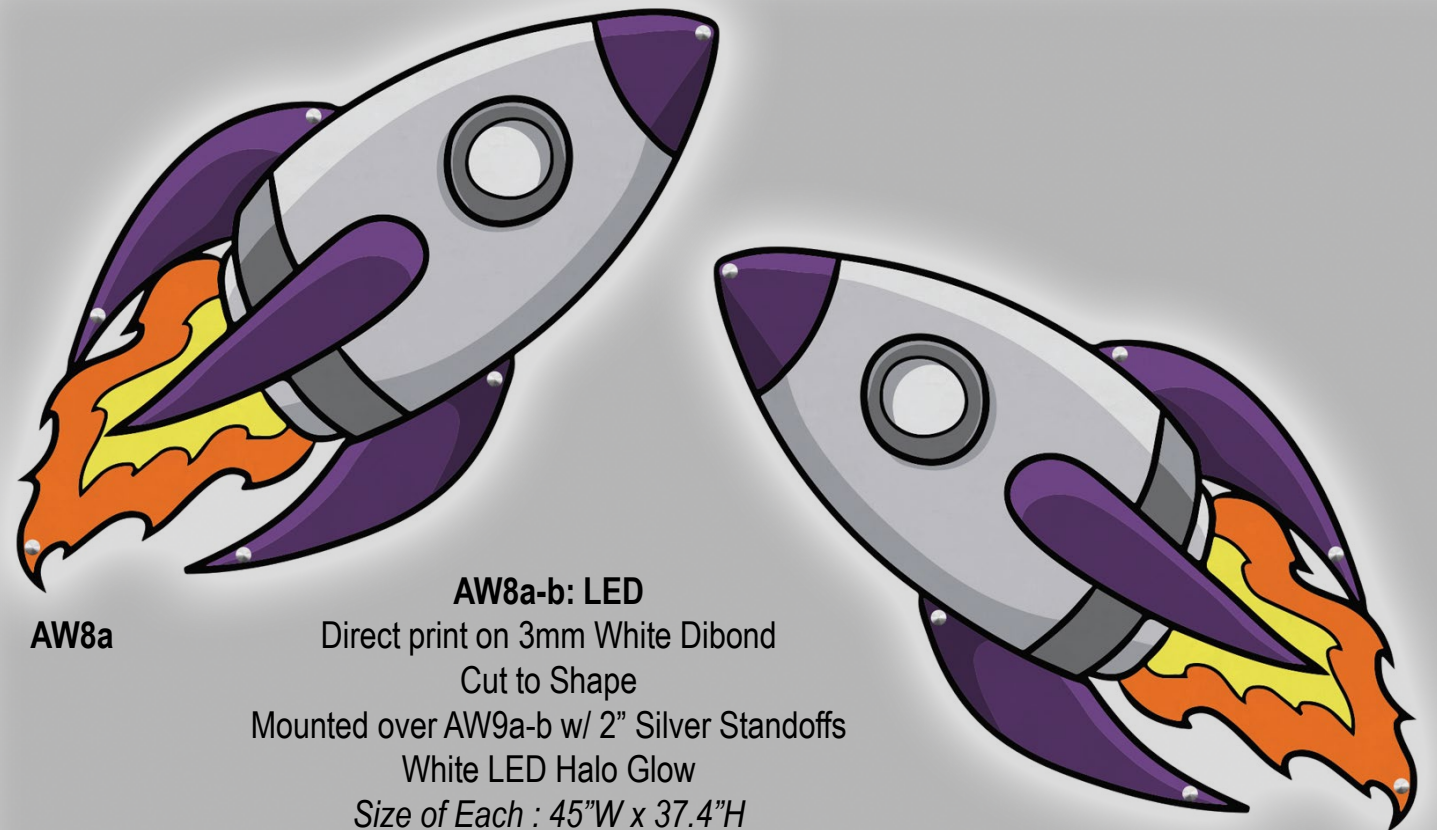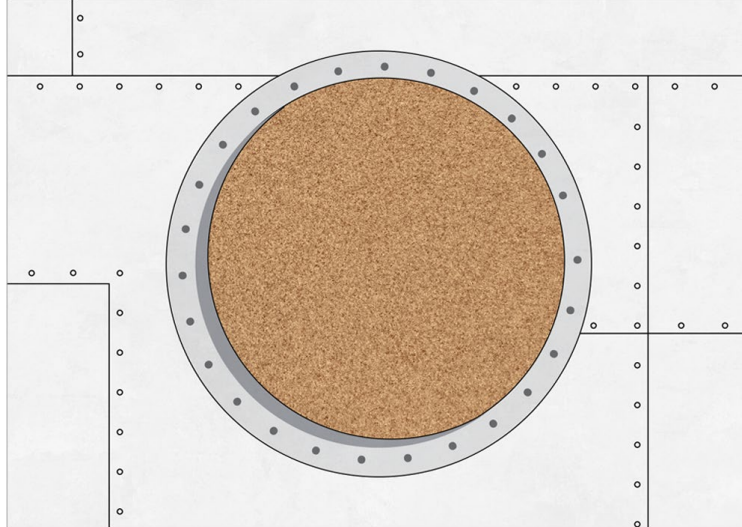

AW8a

AW8a-b: LED

Direct print on 3mm White Dibond
Cut to Shape
Mounted over AW9a-b w/ 2" Silver Standoffs
White LED Halo Glow
Size of Each : 45"W x 37.4"H

AW8b





BEFORE






BEFORE





BEFORE


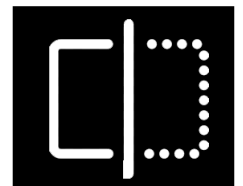




BEFORE



AW12

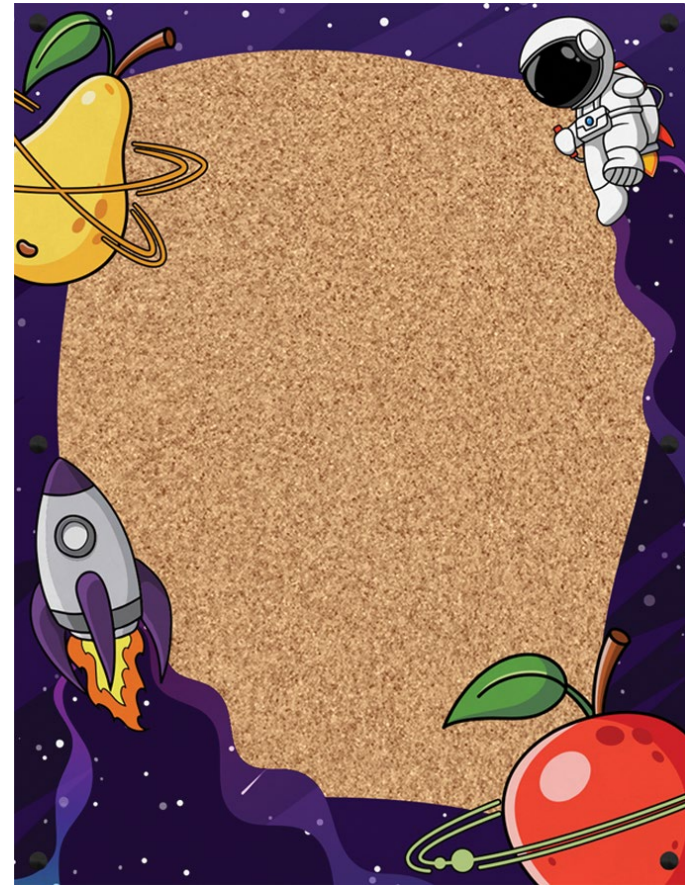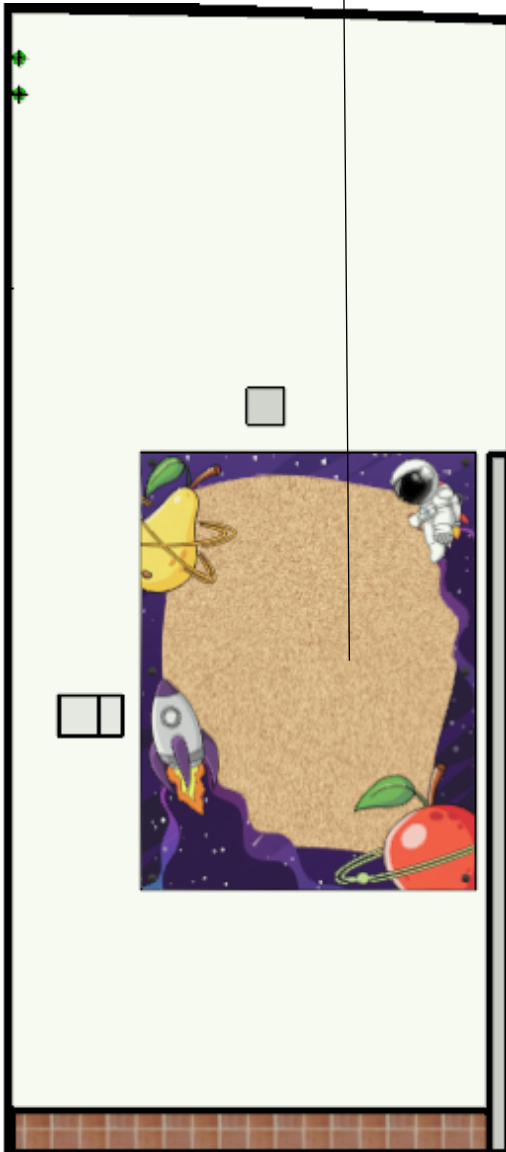


AW12

Layer 1: Second Surface Print on 6mm Clear Acrylic
Wall mounted with 1" Black Standoffs


Layer 2: Corkboard wall mounted with 6mm Black
PVC Backer & black snap caps
Overall Size: 36"W x 47"H

E INTERIOR ELEVATION E - SERVING
MDUSD – RIO VISTA ELEMENTARY

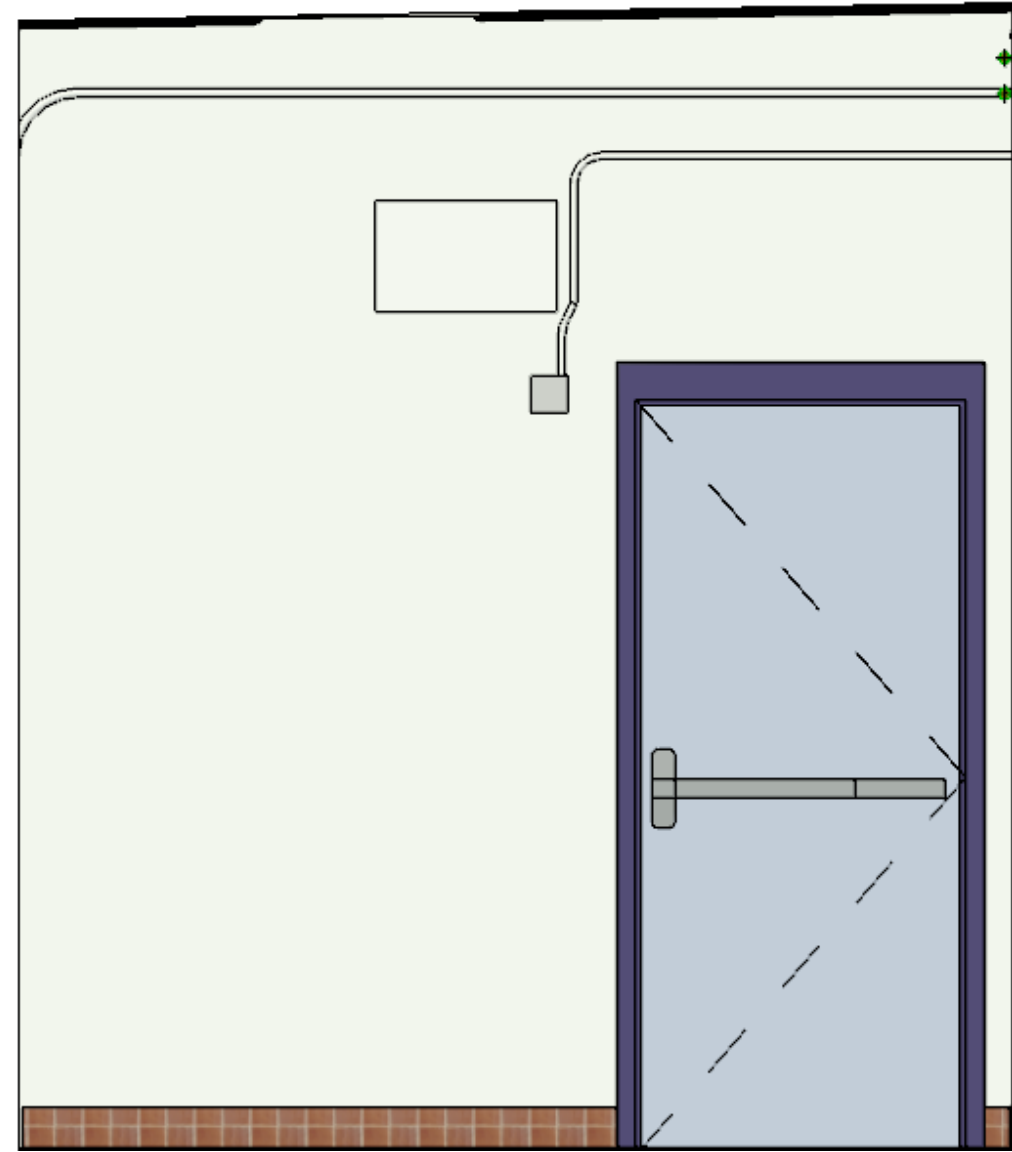

G INTERIOR ELEVATION G - SERVING
MDUSD – RIO VISTA ELEMENTARY

NOTE: School is responsible to remove unwanted wall-hung items and patch walls prior to painting.
Note: Paint all pipes the same as wall behind.

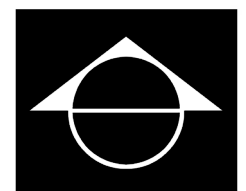





F INTERIOR ELEVATION F - SERVING
 MDUSD – RIO VISTA ELEMENTARY

NOTE: School is responsible to remove unwanted wall-hung items and patch walls prior to painting.
 Note: Paint all pipes the same as wall behind.

AW14a-c

Second Surface Print on 3mm Polycarbonate
Applied over AW13 base
Wall Mounted with Black Snap Caps
Cut to Shape
Size as Listed

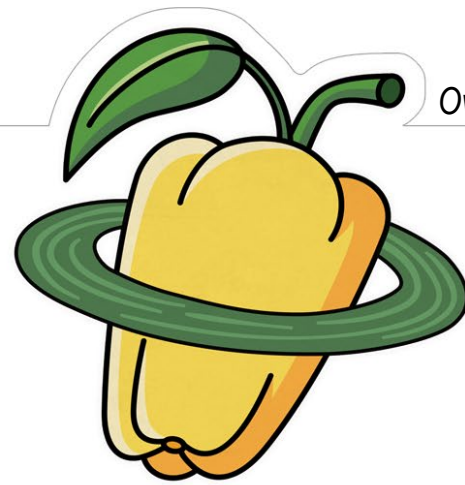 

AW14b

Overall Size: 152.4375"W x 47"H




AW14c

Overall Size: 3.625"W x 36"H

AW14a
Overall Size: 12.625"W x 36"H


AW13


Direct print on 3M 480c Roughwall with overlam
Cut to Shape
Adhered to wall with Hight Heat
Overall Size: 248"W x 102"H

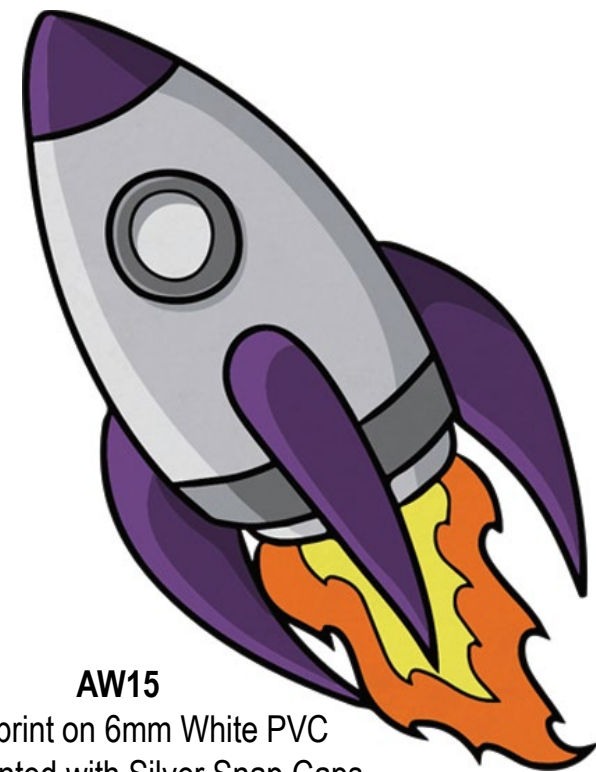

AW15

Direct print on 6mm White PVC
Wall Mounted with Silver Snap Caps
Cut to Shape
Overall Size: 29.8"W x 39.3"H

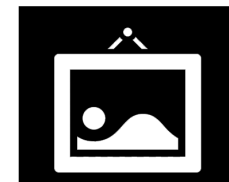

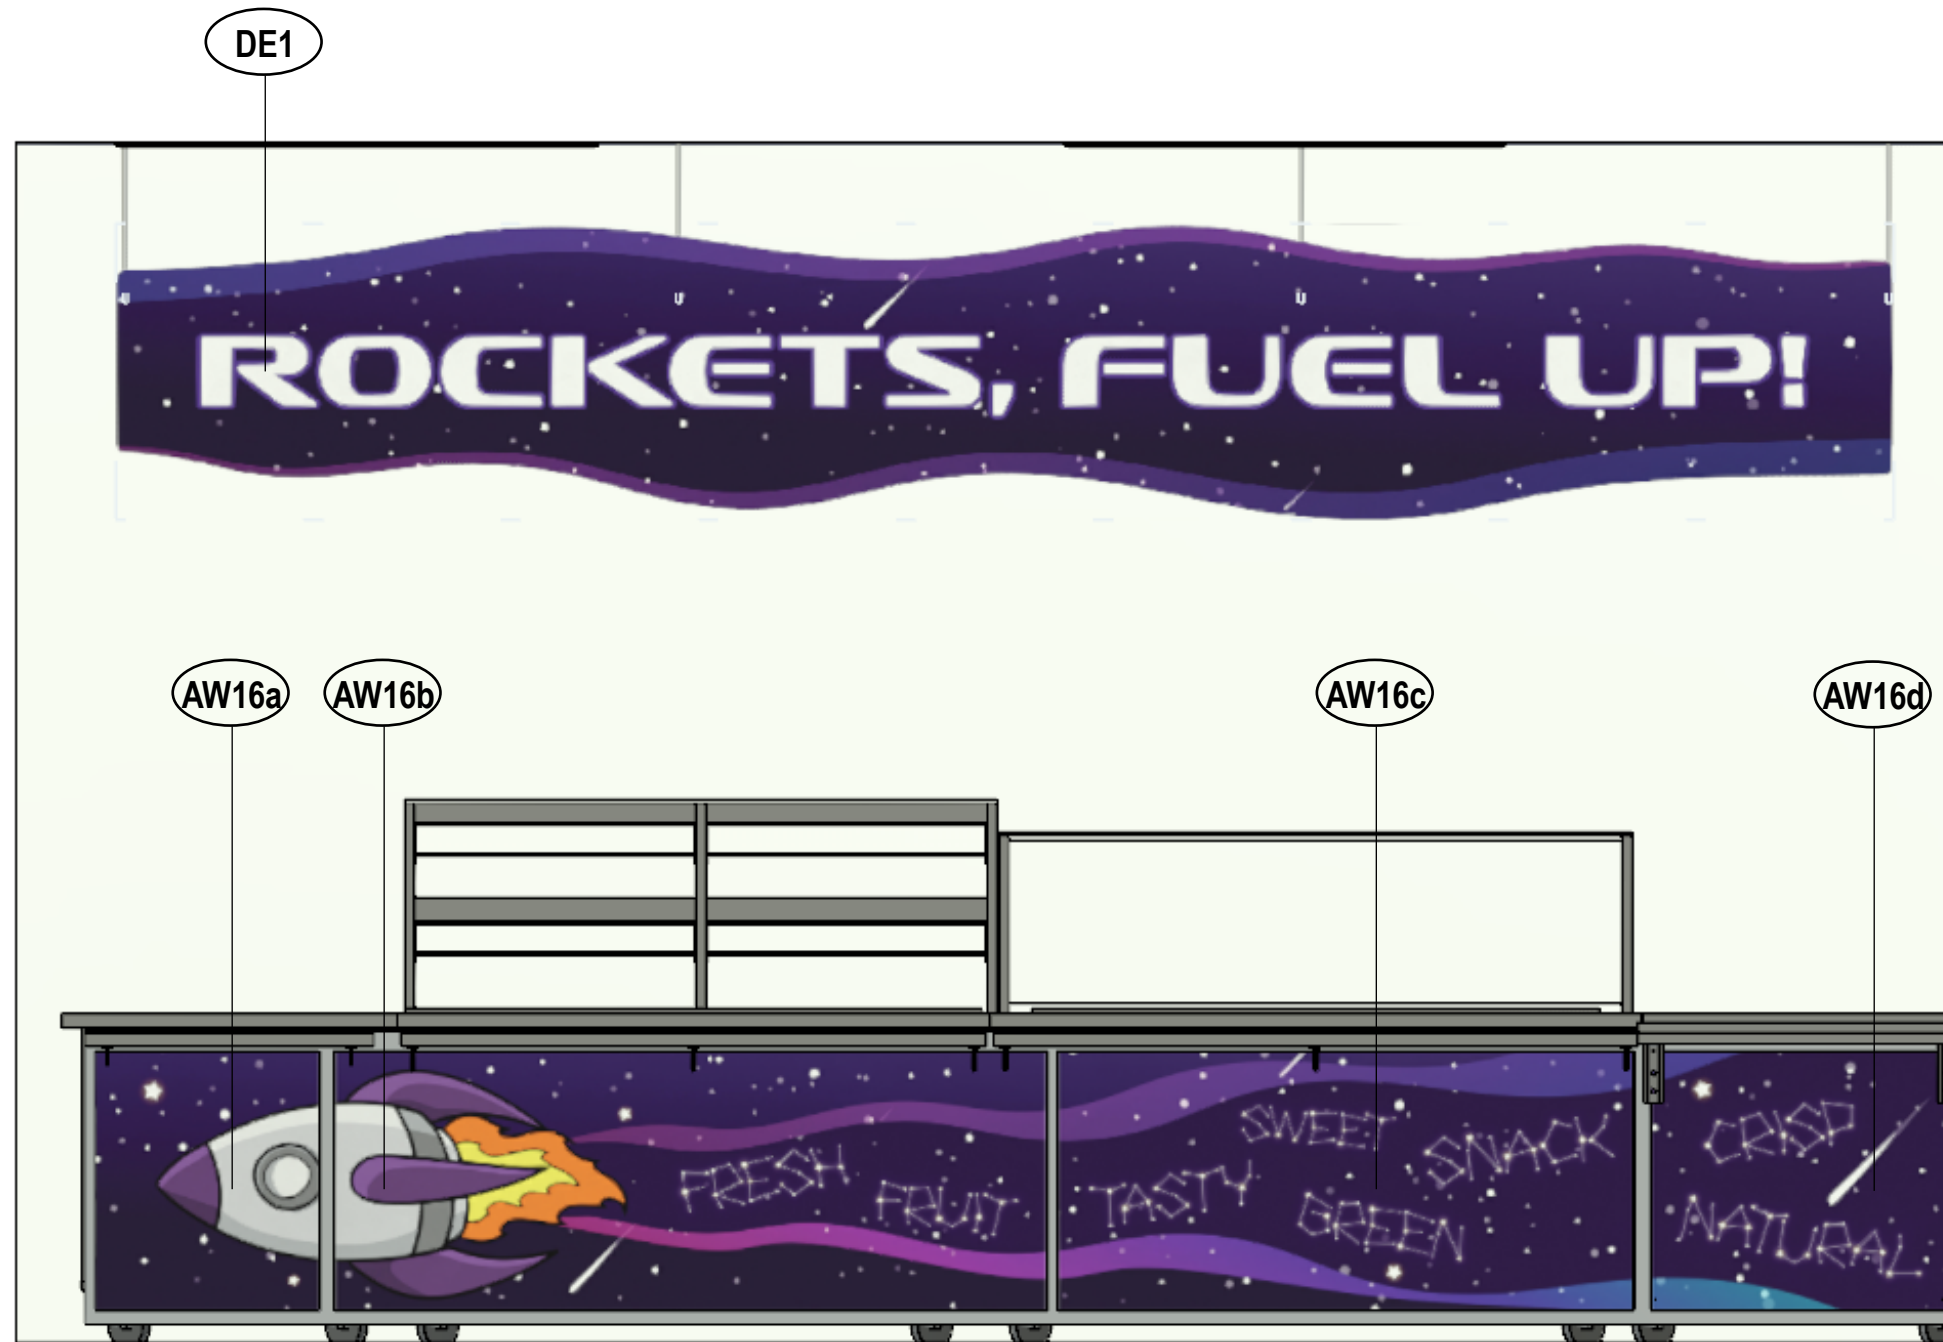

H INTERIOR ELEVATION H - SERVING
 MDUSD – RIO VISTA ELEMENTARY

DE1

Direct print on 13mm Gatorplast
Ceiling Hung with 13" Silver Aircraft Cable
Cut to Shape
84" A.F.F. Centered over serving line
Overall Size: 180"W x 30"H



AW16a-d

Direct print on 3M 480c Roughwall with overlam
Adhered to Serving Line with Hight Heat
Sizes as Listed



AW16a

Overall Size: 22.75"W x 26.25"H




AW16b

Overall Size: 72.1875"W x 26.25"H



AW16c

Overall Size: 58.4375"W x 26.25"H

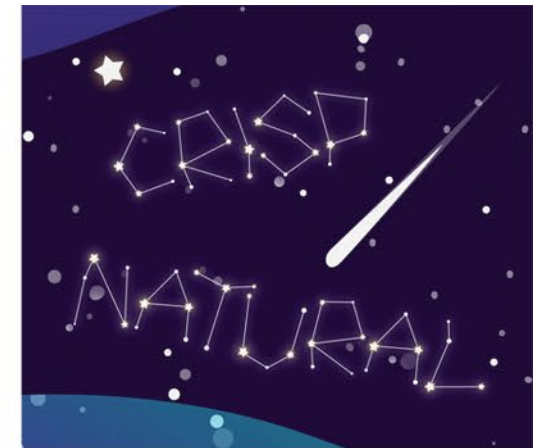

AW16d


Overall Size: 30.25"W x 26.25"H






BEFORE

REFLECTED CEILING PLAN

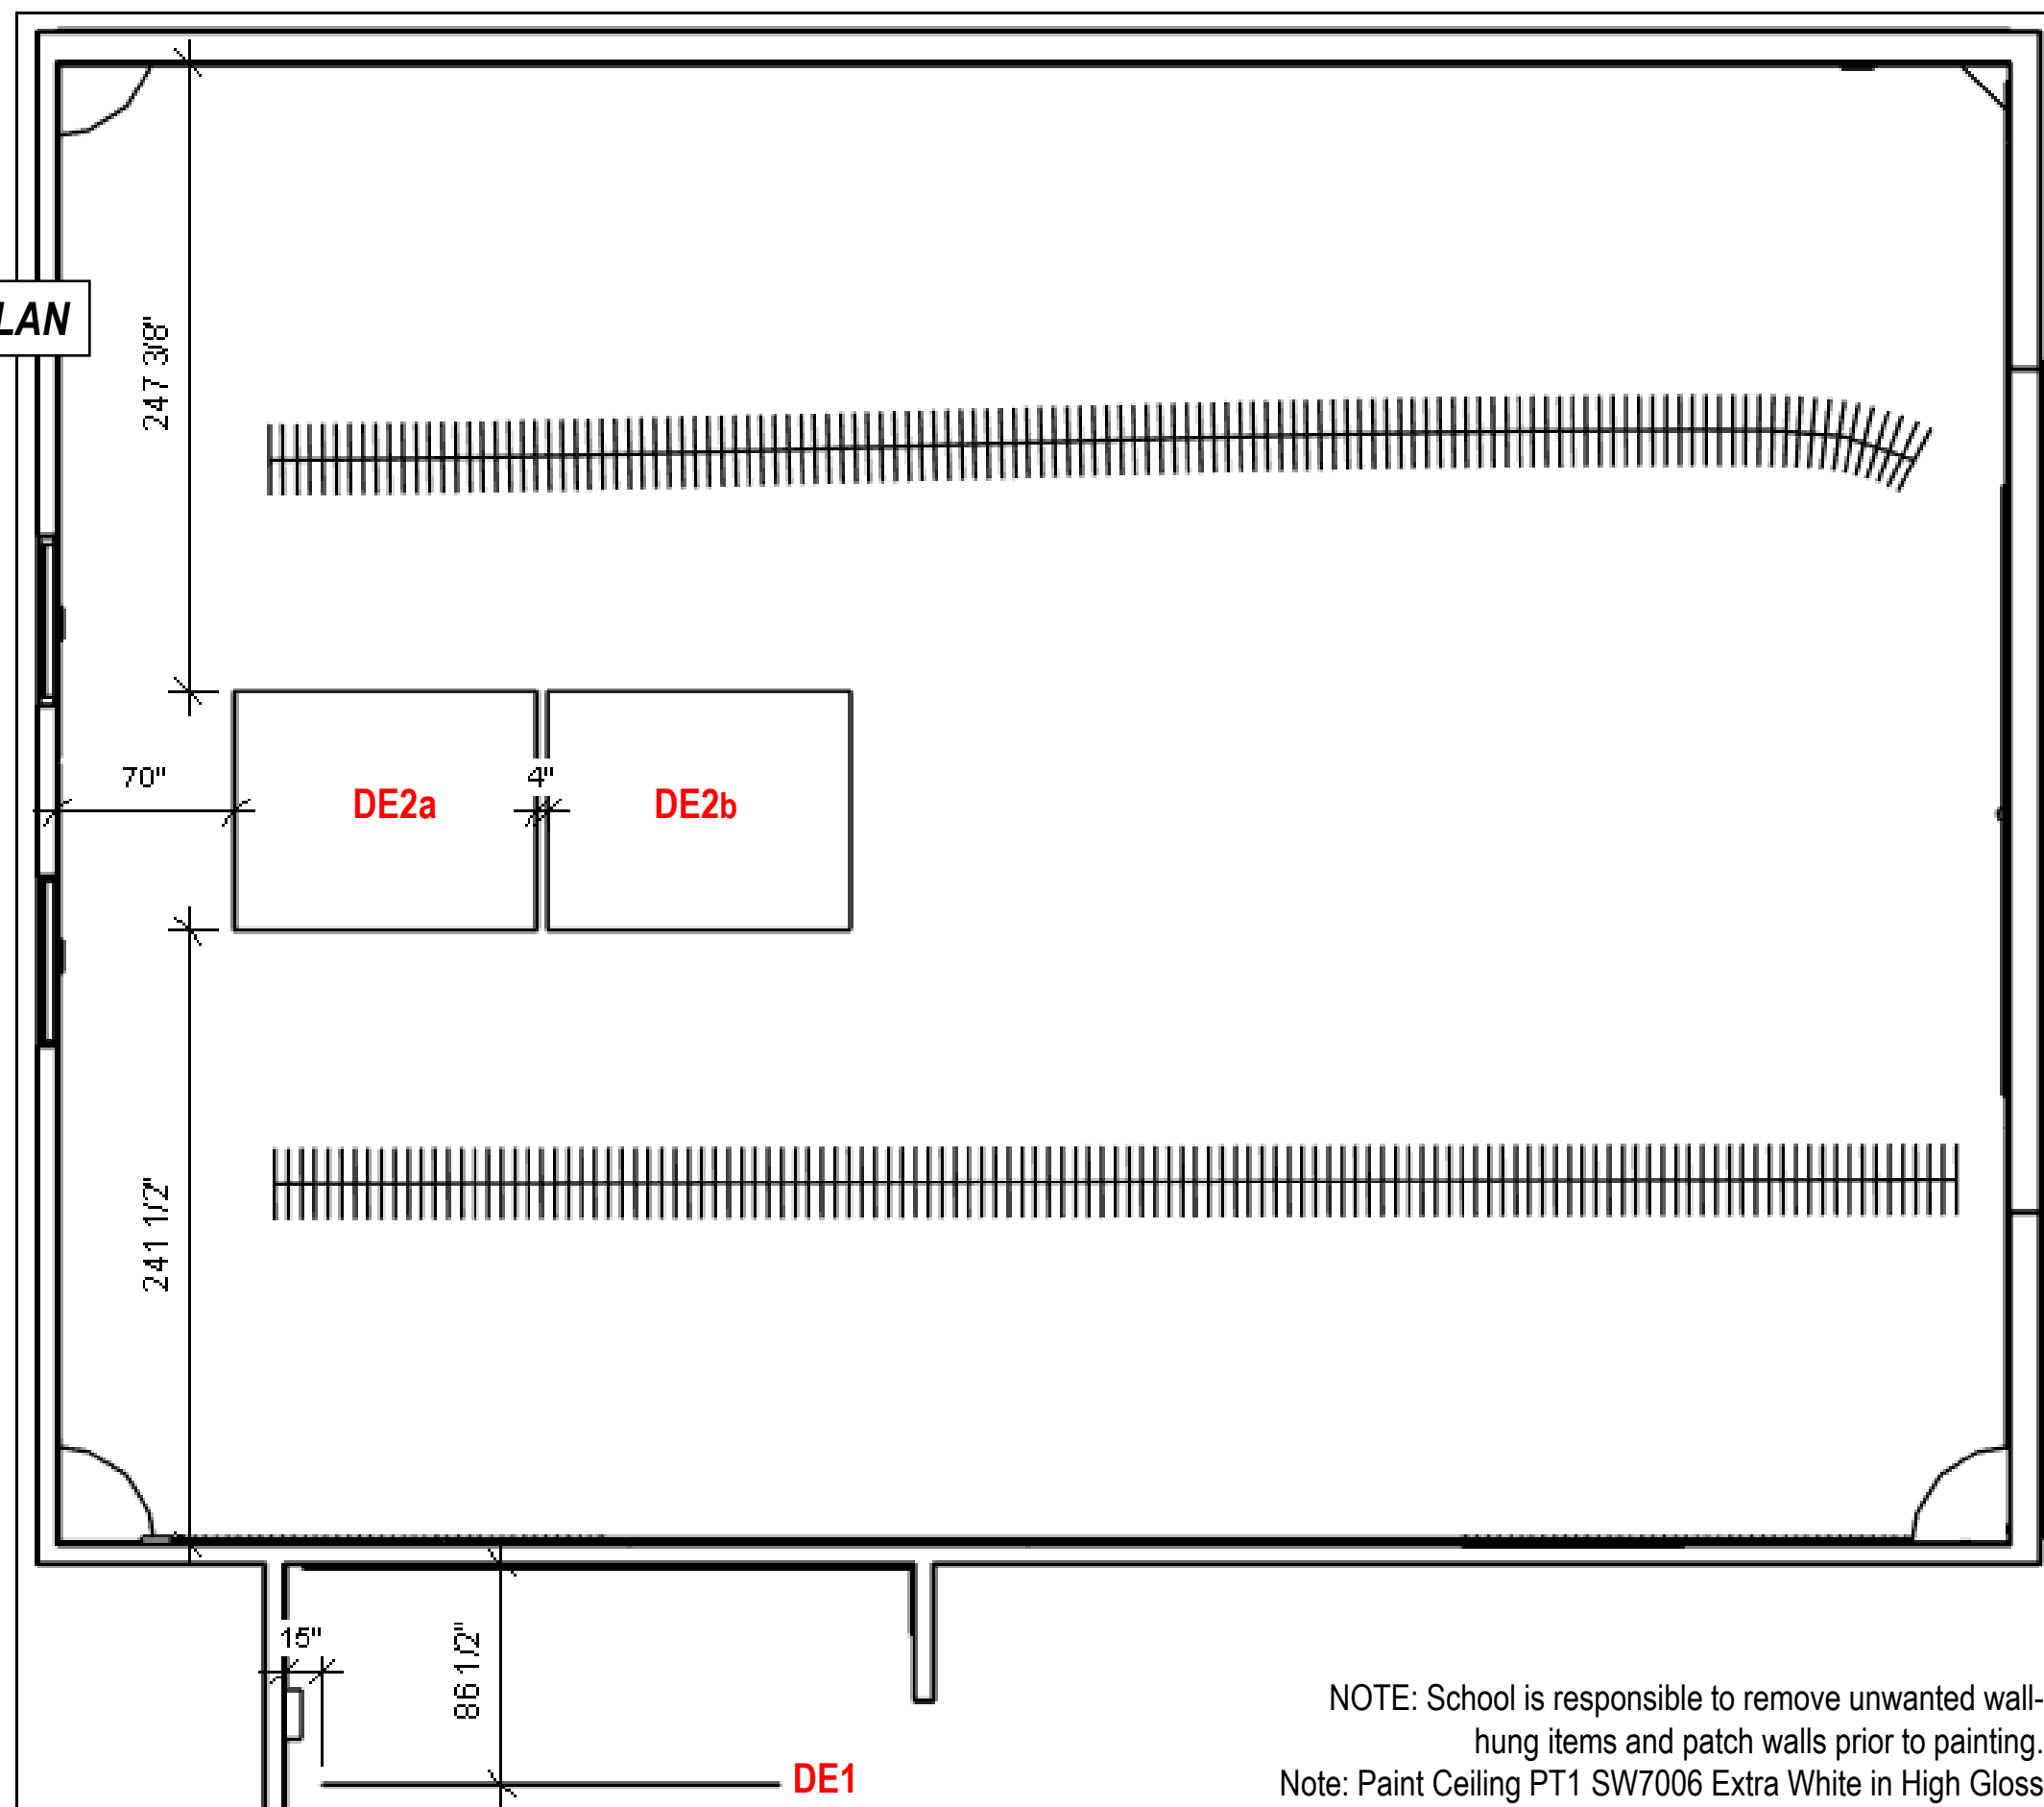

NOTE: School is responsible to remove unwanted wall-hung items and patch walls prior to painting.
Note: Paint Ceiling PT1 SW7006 Extra White in High Gloss

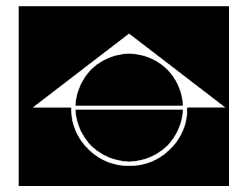



DE2a-b
 Direct print on 13mm Gatorplast (Backside Black)
 Ceiling Hung Face Down with 60" of Silver Aircraft Cable
 128" A.F.F.
 Size of Each: 119"W x 94"H
 will have visible seam



DE2a



DE2b



School is responsible for materials and labor



PH is responsible for materials and labor

PREPARATION

Walls need to be properly prepped and sanded for proper paint adhesion. We then recommend at least one coat of standard Bonding Primer.

PAINT & SHEEN

We recommend all paint is Pre-Cat latex epoxy paint (all single component) in a satin sheen. These recommendations are not a requirement if the paint professional has reasoning for a different specification.



PROJECT HISTORY

PRELIM DATE: 11.7.24

REVISION 1:

FINAL BOOK APPROVAL

*Signing below indicates all project furniture quantities, colors, laminates, paint, graphic content & all other design elements have been reviewed and will receive no additional revisions. Any revisions requested beyond final book approval will incur additional charges and extended lead times.

**Client indicates an understanding that materials, colors, and artwork in this book are digital representations only and there may be variation in appearance due to screen calibration and/or color print anomalies.

Print Name: _____ Title: _____

Signature: _____ Date: _____



TERMS & CONDITIONS

TRASH REMOVAL

Dumpsters and trash haul away are not part of any provided installation pricing. Any waste, dunnage or packaging materials from delivery and installation will be compacted and neatly left on site. If dumpsters are required, special arrangements will be made with costs included on quote.

NEW or REMODEL PROJECTS

Palmer Hamilton is NOT responsible for site verifications unless they have entered into a design agreement contract with the customer. Dealer/end-user takes full responsibility of ensuring furniture and décor will fit. Please *verify* room dimensions prior to ordering. If drawing was scaled, traced or copied, please field verify all room dimensions for accuracy. If field dimensions can not be obtained, late shipments may occur.

Do not scale off these plans. If scaled plans are needed, please contact the project manager.

Palmer Hamilton is not responsible for changes, or deletions not reviewed and approved in advanced by Palmer Hamilton.

If half-walls or furnishings are to be clipped-down to floor, the Dealer/End-user is responsible to inform Palmer Hamilton of the locations. Palmer Hamilton is not responsible or liable for any electrical or plumbing that may be in the floors.

Please advise Palmer Hamilton if there is Asbestos in or around the location of the installation.

ADA COMPLIANT SEATING

A minimum of 5% but not less than one table shall be placed for wheelchair compliance. Palmer Hamilton is not responsible if the client has requested to provide less than this number in their facility. It is the responsibility of the end user to meet the compliancy standards.

It is also the responsibility of the end user to know their fire code capacity limits.

ELECTRICAL

Palmer Hamilton will suggest and supply the light fixtures if requested by the customer.

Palmer Hamilton installers do not install light fixtures as our installers are not electrical contractors and do not hold local licenses. School is responsible for all wiring and hooking up of the light fixtures. Palmer Hamilton will supply a lighting fixture plan of requested locations for the Schools electrician to use for placement of lighting fixtures

WINDOWS

School is responsible for any/all repair of window glass, trim and window caulking if necessary, prior to the installation.

School is responsible for cleaning of windows for window cling installation. If windows are not cleaned prior to installation, Palmer Hamilton will assess an additional charge for cleaning.

School is responsible for removing any window treatments that are not staying in new design.

WALLS

School is responsible for cleaning walls of any and all hooks, bulletin boards not remaining in design, loose wiring, removable clocks, conduit if not necessary.

Repair/Patching of any broken drywall and cracks in CMU, prior to installation.

Any newly constructed walls must be primed and painted prior to installation.

Any painting that is not supplied by Palmer Hamilton needs to be completed fourteen (14) days prior to our installation to properly cure.

CEILING

Palmer Hamilton does not sell or install standard ceiling tiles. Palmer Hamilton will remove or replace tiles if it is part of a décor item only. Our installers will only install any décor that might be attached to the ceiling and not to the tile grid for safety reasons as required.

FLOORING

Palmer Hamilton may specify a suggested flooring, but takes no liability in regard to floor performance, installation, and/or upkeep.

Any new flooring must be completed fourteen (14) days prior to installation to allow ample curing time of adhesives, and cleaning of flooring must also be completed prior to Palmer Hamilton installers being onsite for installation.

If Nonstandard glides are needed, it is the responsibility of the end-user to inform Palmer Hamilton of the type needed and cost will be added to the quote.

Vinyl Base trim must be completed prior to Palmer Hamilton furniture installation, unless the decision was made during the design phase by the client to have Palmer Hamilton installers install the base trim.

EXISTING EQUIPMENT AND FURNITURE

Please remove all equipment and furniture that is not to be in the new design plan prior to Palmer Hamilton's arrival.

I agree to terms & conditions

Signature _____ Date: _____

