


# Holbrook Elementary Facility Update

Report to Board of Education

November 14, 2016



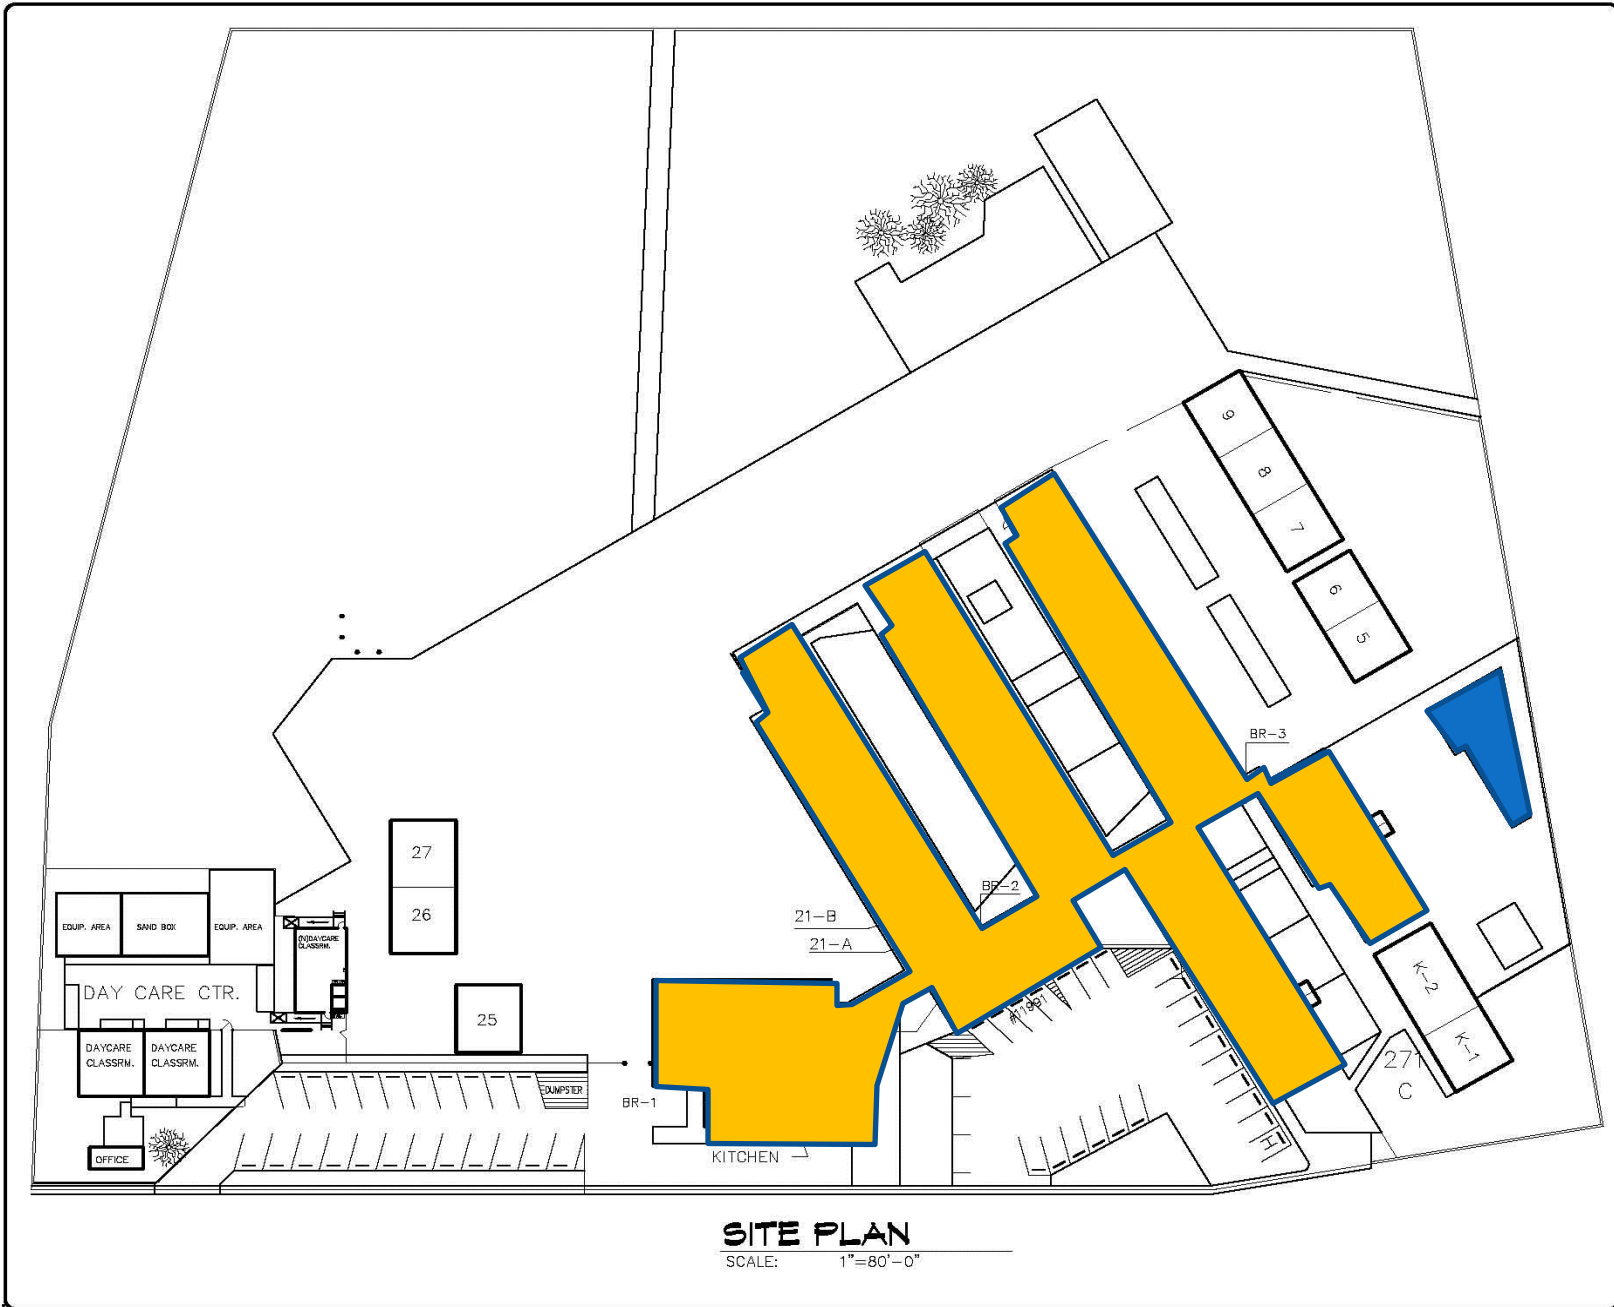

**SITE PLAN**  
SCALE: 1"=80'-0"



1480 GASOLINE ALLEY  
CONCORD, CA 94520

DISTRICT: XXX-XXX-XXXX  
MAINT.: 925-925-7440  
FAX: 925-682-4002

©2002 MDUSD  
ALL RIGHTS RESERVED

<b>SITE PLAN</b>	
<b>HOLBROOK ELEMENTARY SCHOOL</b> 3333 RONALD WAY CONCORD CA 94519	
DRAWN BY: <b>KMM</b>	DATE: <b>2/6/07</b>
DESIGNED BY: <b>N/A</b>	DATE: <b>N/A</b>
APPROVED BY: <b>N/A</b>	DATE: <b>N/A</b>
PROJECT NUMBER:	
SCALE: <b>AS NOTED</b>	
SHEET NUMBER: <b>EDU-1</b>	
1 OF 1	















# Key Events - Next 90 Days

November 15, 2016 and February 14, 2017

- **Site vacated by ANOVA**
- **Complete bid and request Board action for:**
  - HVAC Equipment
  - Restroom Renovation
  - Roofing
  - HVAC Contractor Package
  - Exterior Painting
  - Hardscape Improvements
  - Playground
  - Flooring abatement
- **Submit all drawing packages to DSA**