


1950

25' X 35'  
ESM'T REQ'D

STRANDWOOD  
ELEMENTARY  
SCHOOL

ELOISE AVE

1946

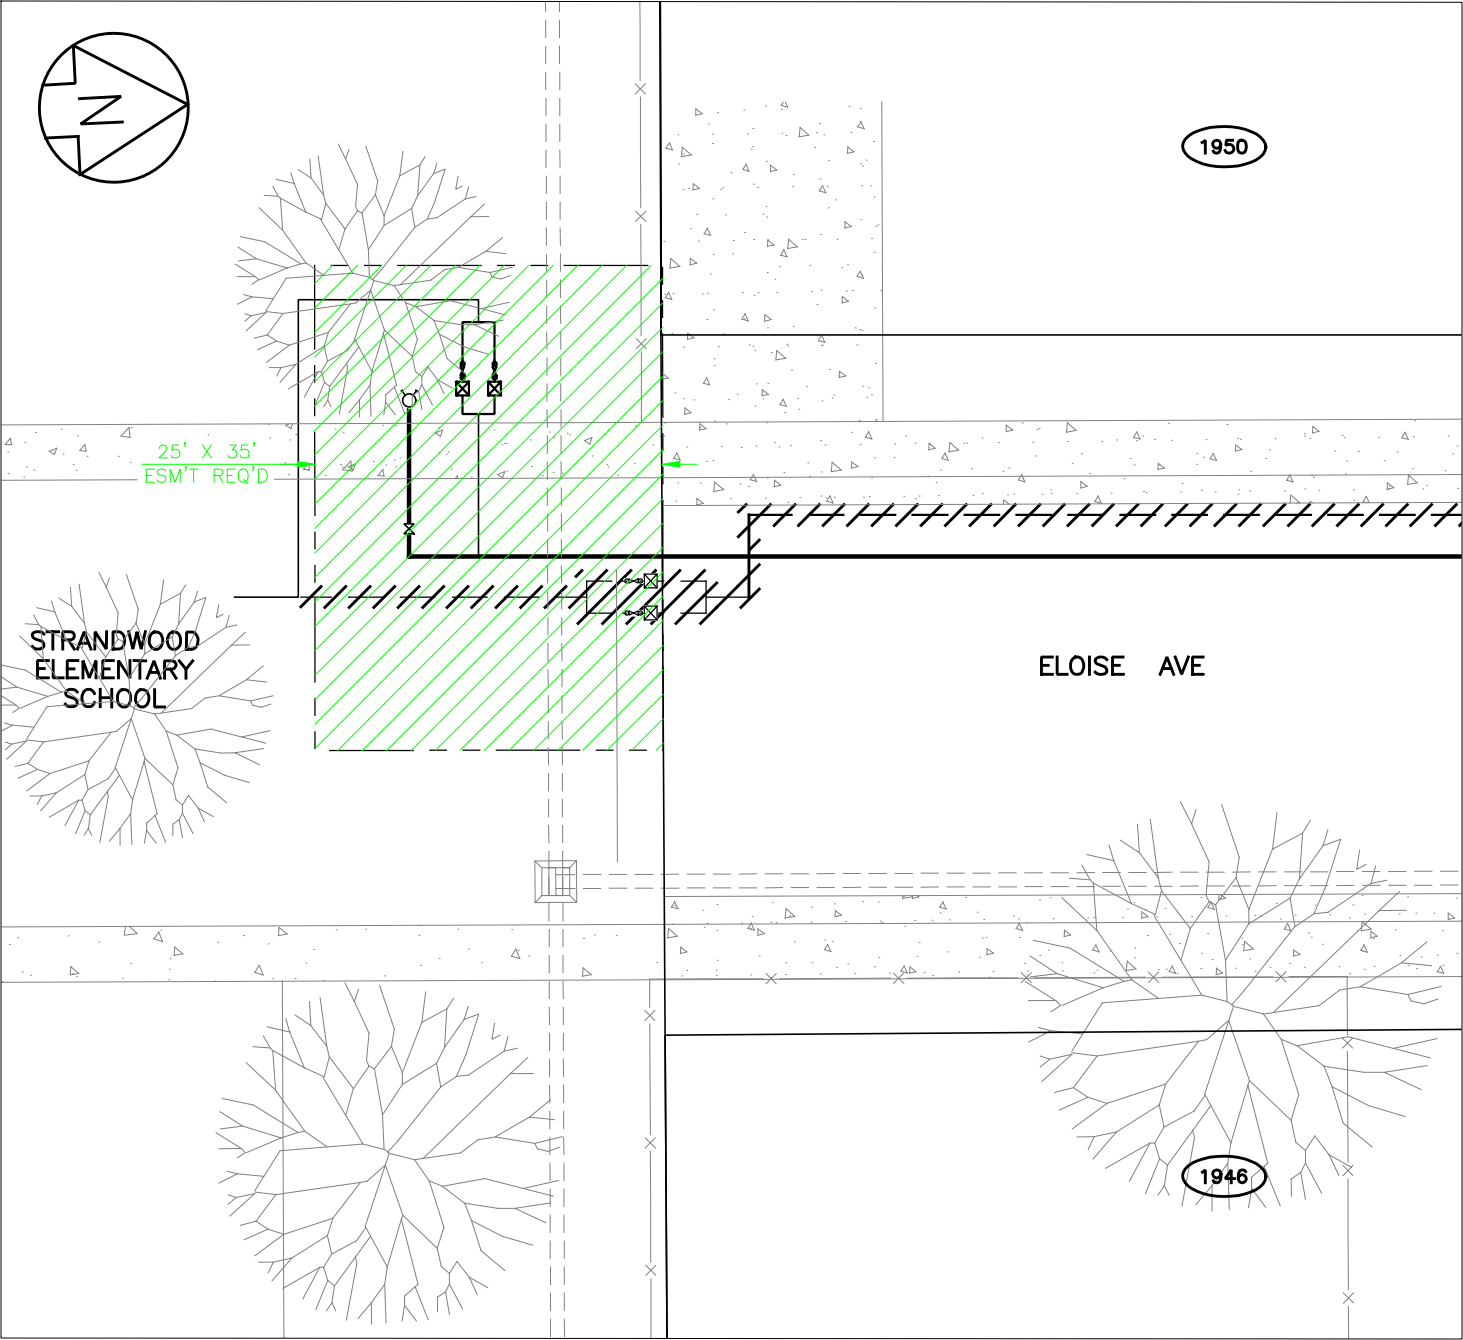

STRANDWOOD  
ELEMENTARY  
SCHOOL

NEW. 6" FIRE  
HYDRANT LOCATION



RELOCATED  
DUAL METER



ESM'T REQ'D

THIS GATE WILL BE TEMPORARILY  
REMOVED DURING CONSTRUCTION  
FOR ACCESS. GATE TO BE  
RESTORED UPON COMPLETION

Jayco

R

ELOISE AVE

